



DUKE OF WELLINGTON AVENUE

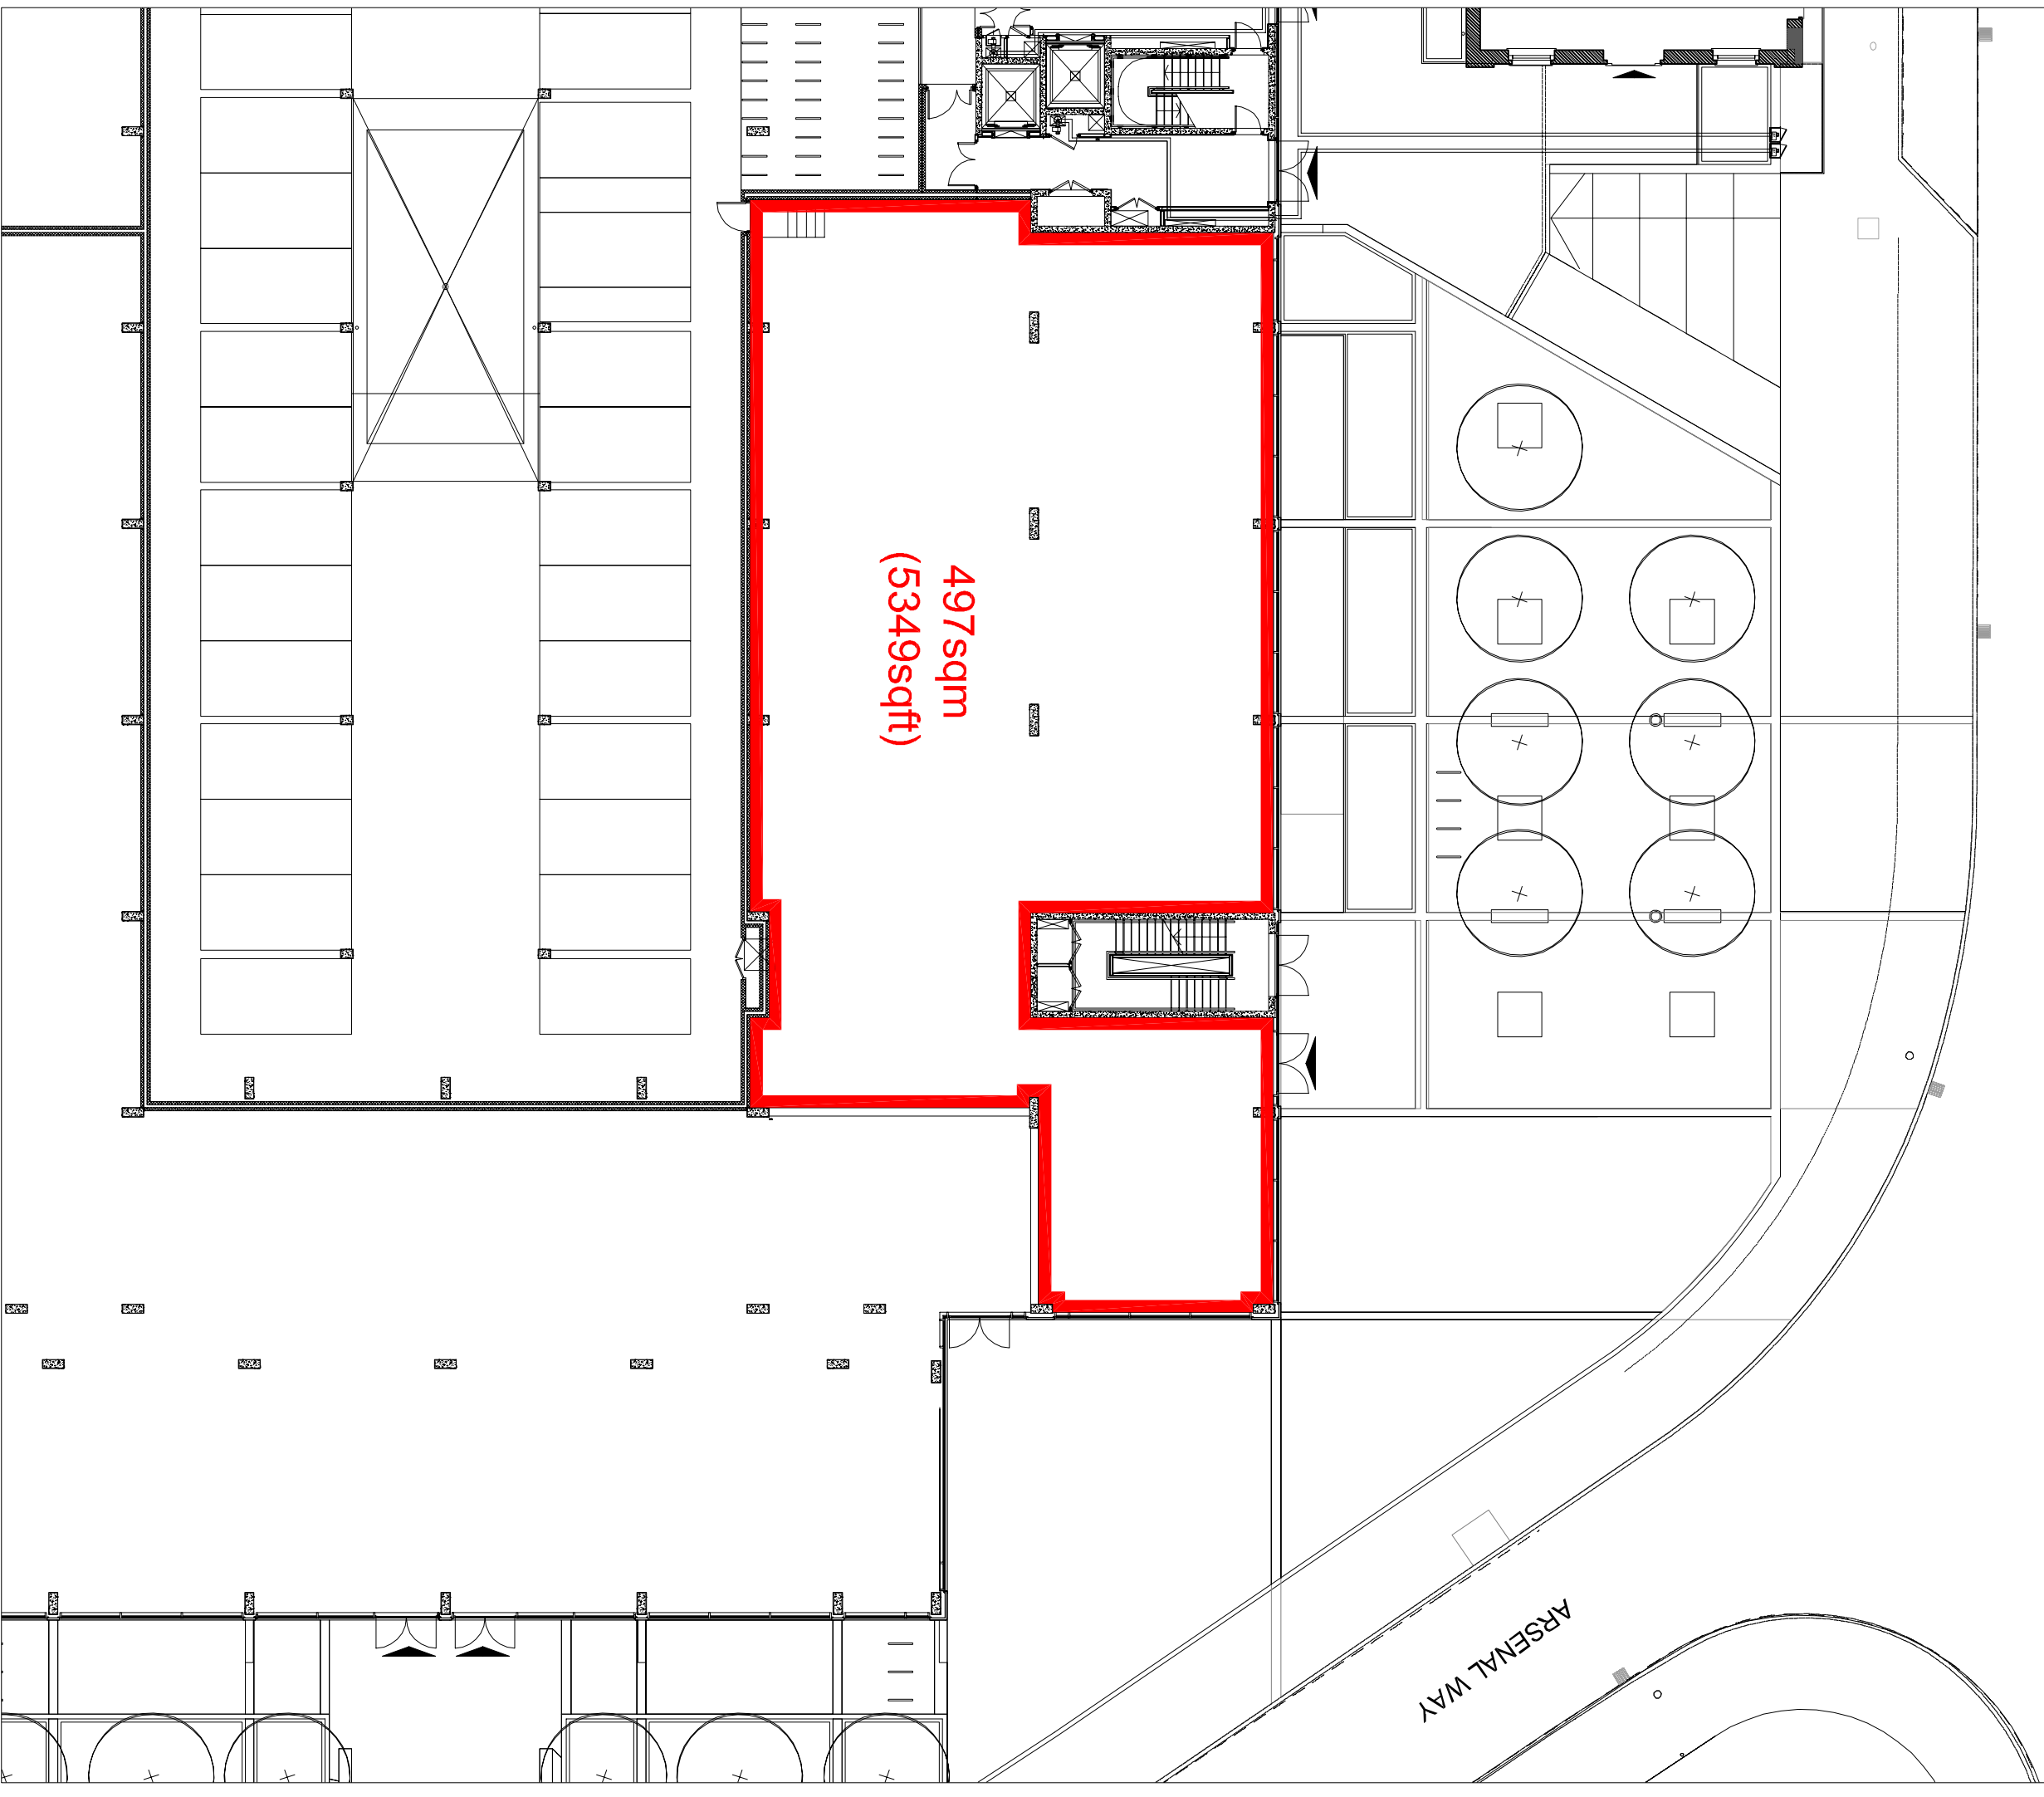

497sqm
(5349sqft)

ARSENAL WAY

0m 1m 2m 3m 4m 5m 6m 7m 8m 9m 10m
SCALE BAR 1:200 AREA

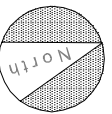

Building 10 - The Warren - Nursery

A&Q
PARTNERSHIP
A & Q PARTNERSHIP (LONDON) LTD
THE LUX BUILDING, 24 HORTON SQUARE, LONDON, N 1 8NJ
Tel: 020 7613 2244 Fax: 020 7613 2443 Email: london@aqpc.co.uk
ARCHITECTS QUANTITY SURVEYORS BUILDING SURVEYORS