

BLOCK A - Unit 2


FULHAM REACH
LONDON W6

1,320 SQ FT (122.7 SQ M)

COMMERCIAL UNIT



Views towards
Chancellor's Road

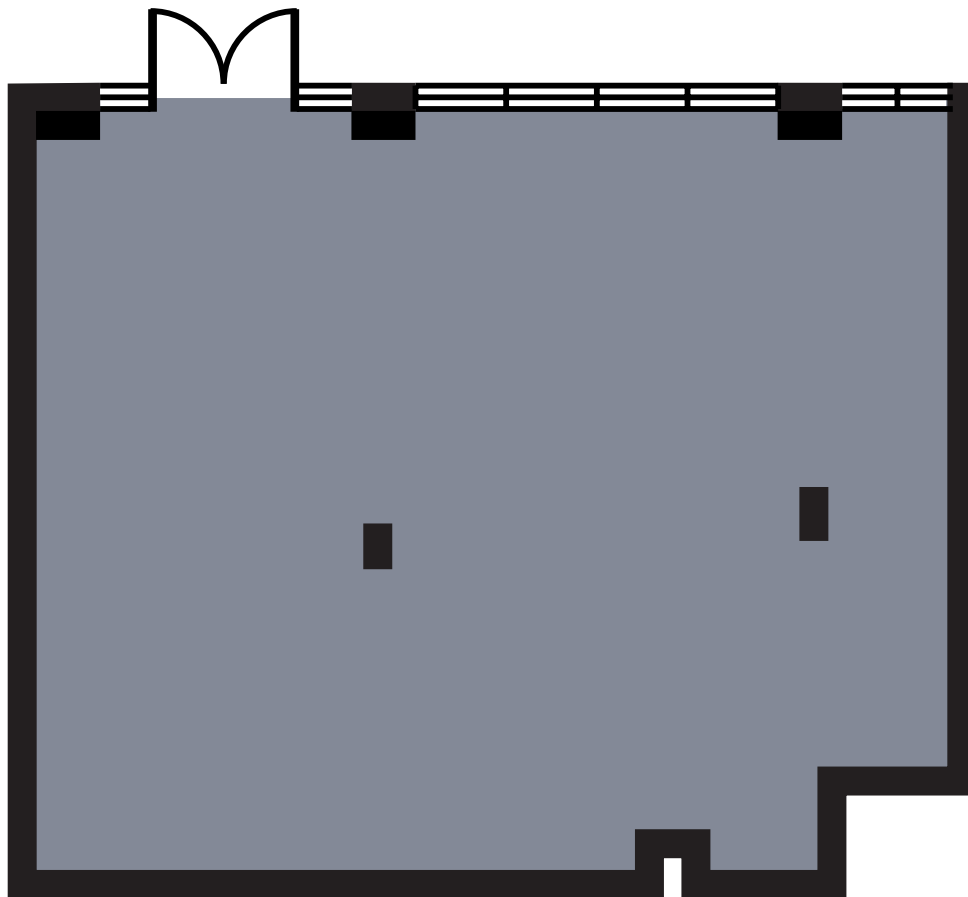

Specification

- Units to shell and core
- Capped off services
- Shop front installed

The commercial units shown here are for approximate measurements only. Exact layout and sizes of unit detail may vary. All measurements may vary within a tolerance of 5%. Please note: to increase legibility these plans have been sized to fit the page. As a result each plan may be at a different scale to others within this brochure.

BLOCK A - Unit 2


FULHAM REACH

LONDON W6

1,320 SQ FT (122.7 SQ M)

COMMERCIAL UNIT

SITE PLAN

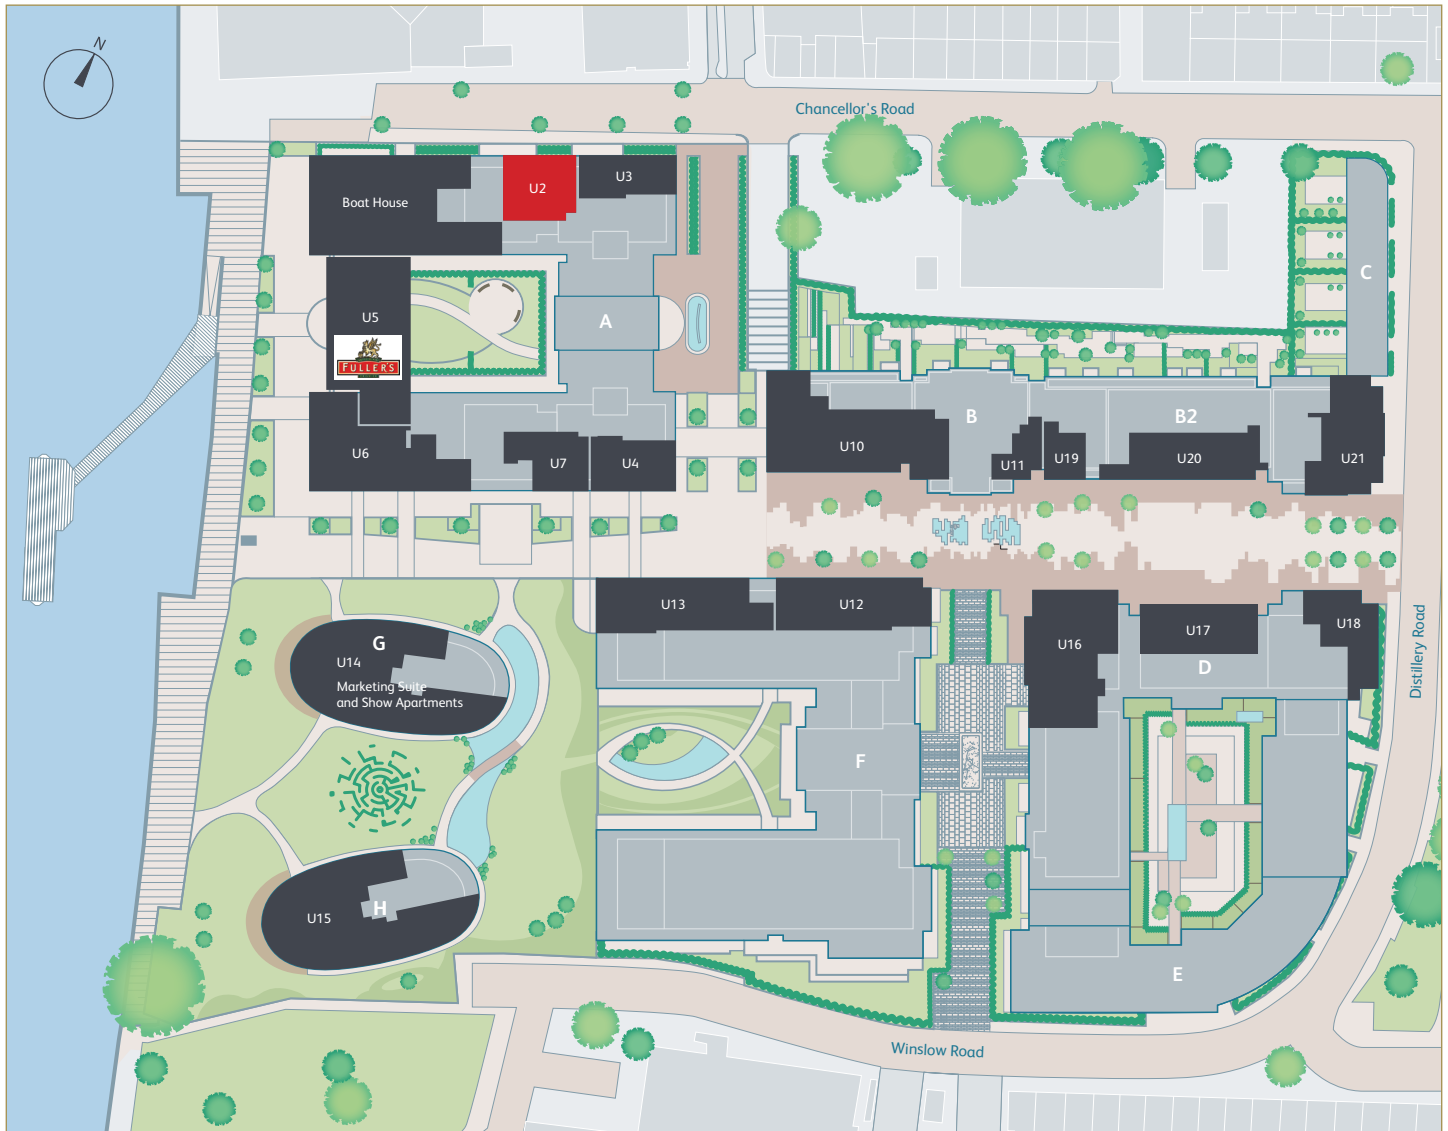

Maps are not to scale and show approximate locations only.

Nick Goodman:

**MONTAGU
EVANS**
020 7493 4002

Woody Bruce:

**BRUCE
GILLINGHAM
POLLARD**
0203 551 5620

Gavin Hubrich / Harriet Duffus



+44 (0)207 471 4444



Block A - Unit 3

FULHAM REACH
LONDON W6

868 SQ FT (80.6 SQ M)

COMMERCIAL UNIT



UNDER
OFFER

Views towards
Chancellor's Road



Specification

- Units to shell and core
- Capped off services
- Shop front installed

The commercial units shown here are for approximate measurements only. Exact layout and sizes of unit detail may vary. All measurements may vary within a tolerance of 5%. Please note: to increase legibility these plans have been sized to fit the page. As a result each plan may be at a different scale to others within this brochure.

BLOCK A - Unit 3


FULHAM REACH

LONDON W6

868 SQ FT (80.6 SQ M)

COMMERCIAL UNIT

SITE PLAN

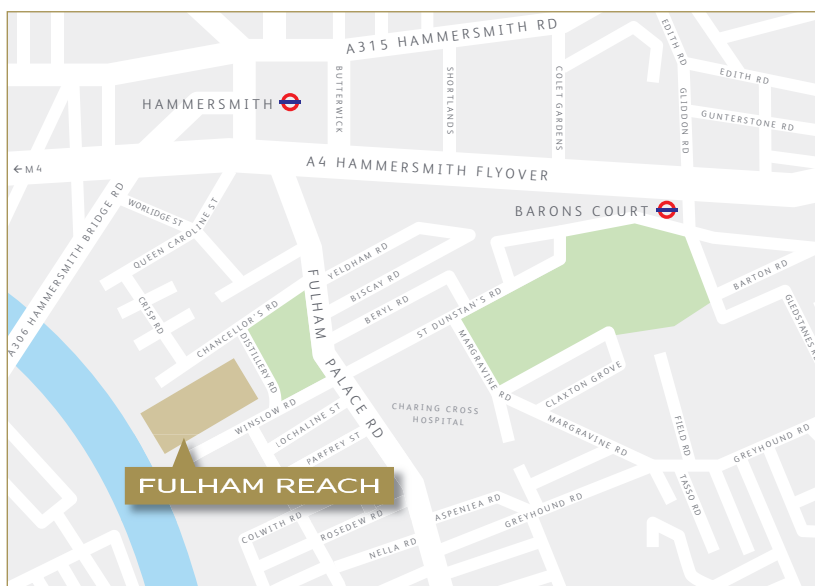

Maps are not to scale and show approximate locations only.

Nick Goodman:

**MONTAGU
EVANS**
020 7493 4002

Woody Bruce:

**BRUCE
GILLINGHAM
POLLARD**
0203 551 5620

Gavin Hubrich / Harriet Duffus



+44 (0)207 471 4444



BLOCK A - Unit 4


FULHAM REACH
LONDON W6

1,300 SQ FT (120.8 SQ M)

COMMERCIAL UNIT



UNDER
OFFER

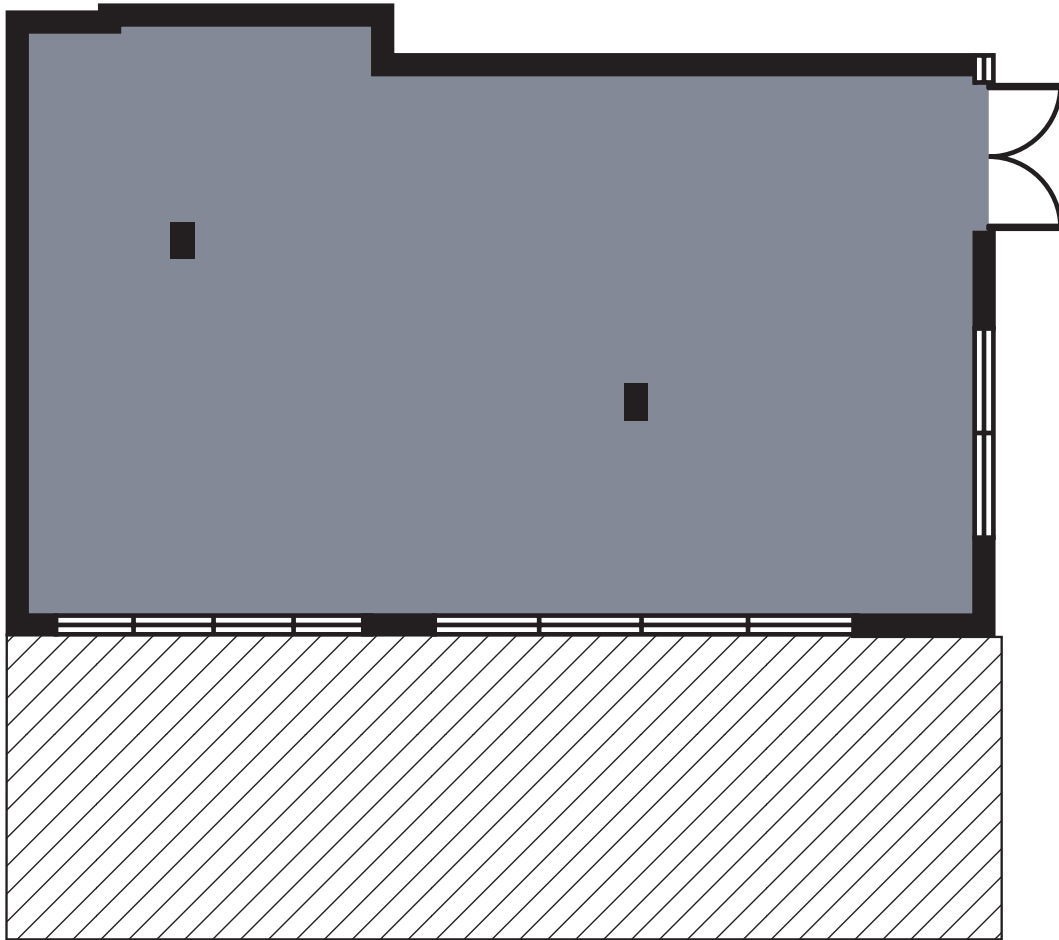

Views towards
River Thames



Specification

- Units to shell and core
- Capped off services
- Shop front installed
- Terrace by negotiation

The commercial units shown here are for approximate measurements only. Exact layout and sizes of unit detail may vary. All measurements may vary within a tolerance of 5%. Please note: to increase legibility these plans have been sized to fit the page. As a result each plan may be at a different scale to others within this brochure.

BLOCK A - Unit 4


FULHAM REACH

LONDON W6

1,300 SQ FT (120.8 SQ M)

COMMERCIAL UNIT

SITE PLAN

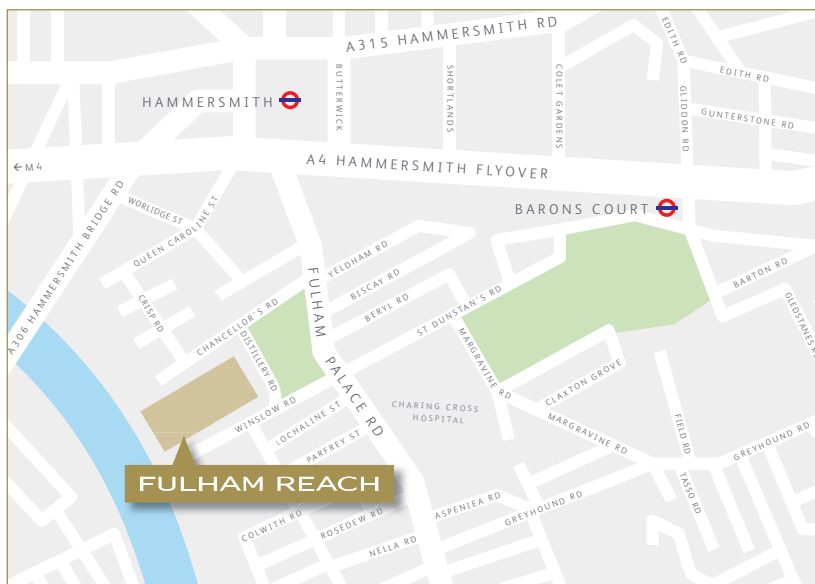

Maps are not to scale and show approximate locations only.

Nick Goodman:

**MONTAGU
EVANS**
020 7493 4002

Woody Bruce:

**BRUCE
GILLINGHAM
POLLARD**
0203 551 5620

Gavin Hubrich / Harriet Duffus



+44 (0)207 471 4444




BLOCK A - Unit 6

FULHAM REACH
LONDON W6

3,214 SQ FT (298.6 SQ M)

COMMERCIAL UNIT

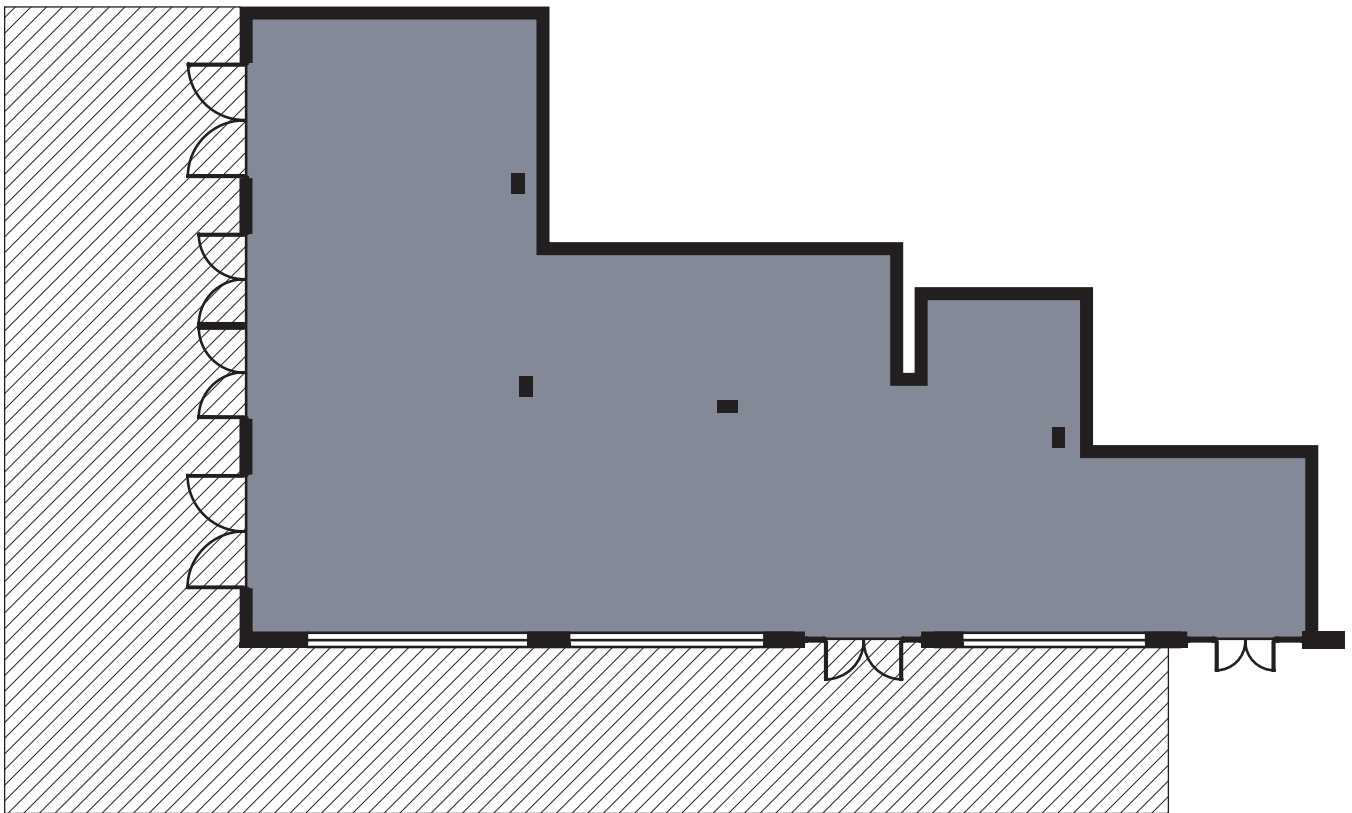

Views towards
River Thames

Specification

- Units to shell and core
- Capped off services
- Shop front installed
- Terrace by negotiation

The commercial units shown here are for approximate measurements only. Exact layout and sizes of unit detail may vary. All measurements may vary within a tolerance of 5%. Please note: to increase legibility these plans have been sized to fit the page. As a result each plan may be at a different scale to others within this brochure.



BLOCK A - Unit 6

FULHAM REACH
LONDON W6

3,214 SQ FT (298.6 SQ M)

COMMERCIAL UNIT

SITE PLAN

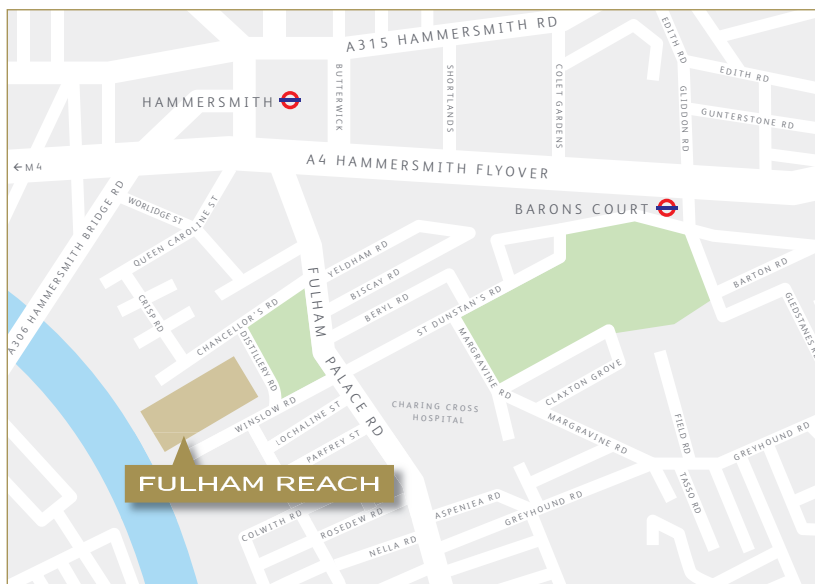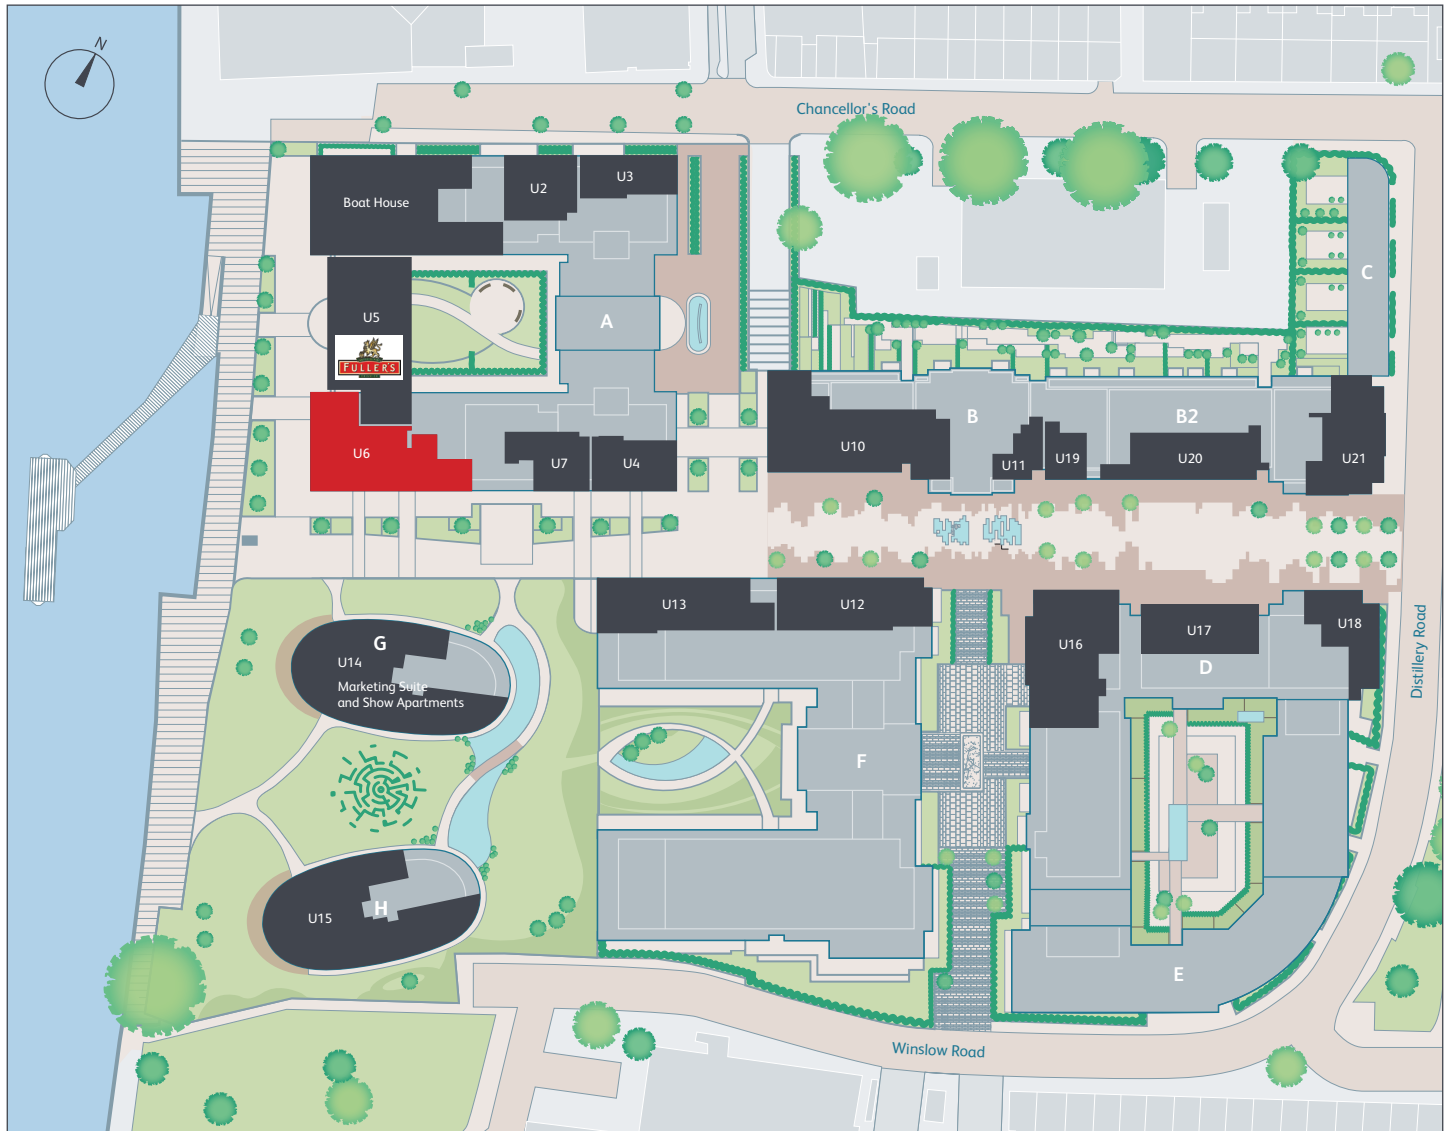

Maps are not to scale and show approximate locations only.

Nick Goodman:

**MONTAGU
EVANS**
020 7493 4002

Woody Bruce:

**BRUCE
GILLINGHAM
POLLARD**
0203 551 5620

Gavin Hubrich / Harriet Duffus



+44 (0)207 471 4444




BLOCK A - Unit 7

FULHAM REACH
LONDON W6

1,232 SQ FT (114.5 SQ M)

COMMERCIAL UNIT

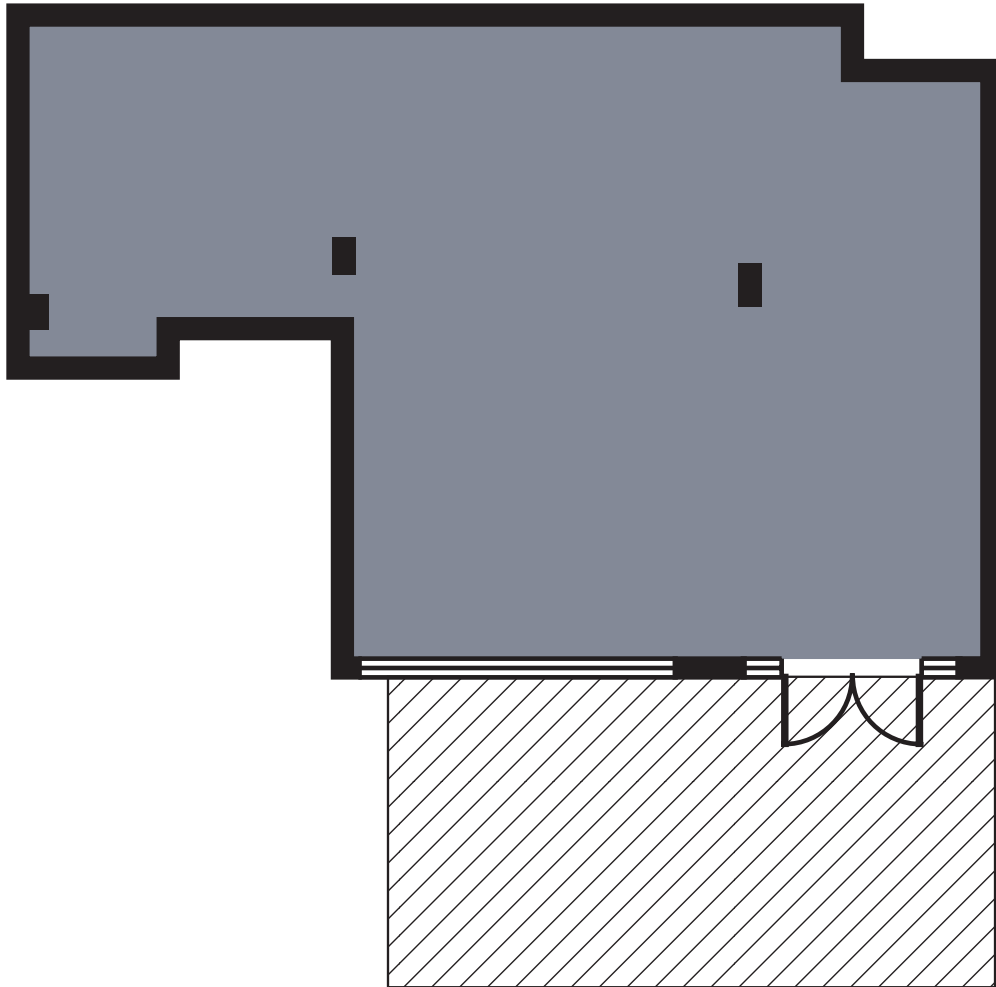

Views towards
River Thames



Specification

- Units to shell and core
- Capped off services
- Shop front installed
- Terrace by negotiation

The commercial units shown here are for approximate measurements only. Exact layout and sizes of unit detail may vary. All measurements may vary within a tolerance of 5%. Please note: to increase legibility these plans have been sized to fit the page. As a result each plan may be at a different scale to others within this brochure.

BLOCK A - Unit 7



FULHAM REACH

LONDON W6

1,232 SQ FT (114.5 SQ M)

COMMERCIAL UNIT

SITE PLAN

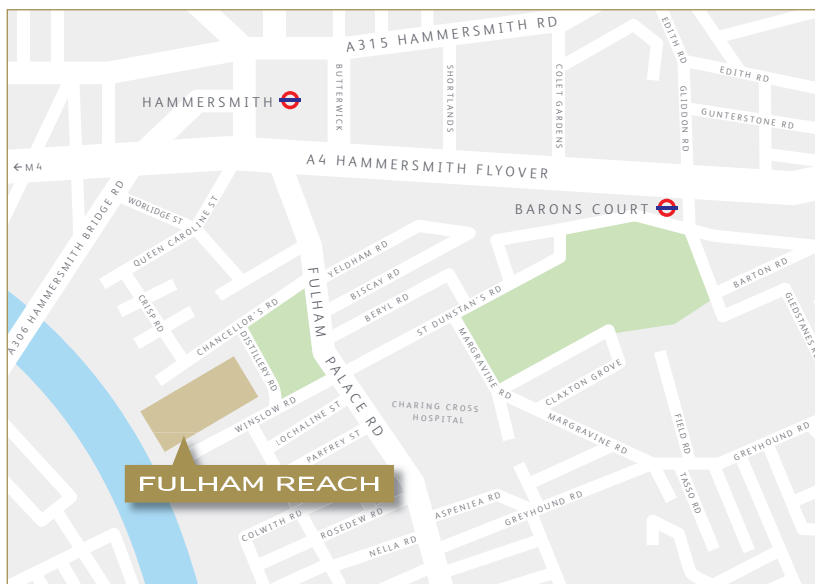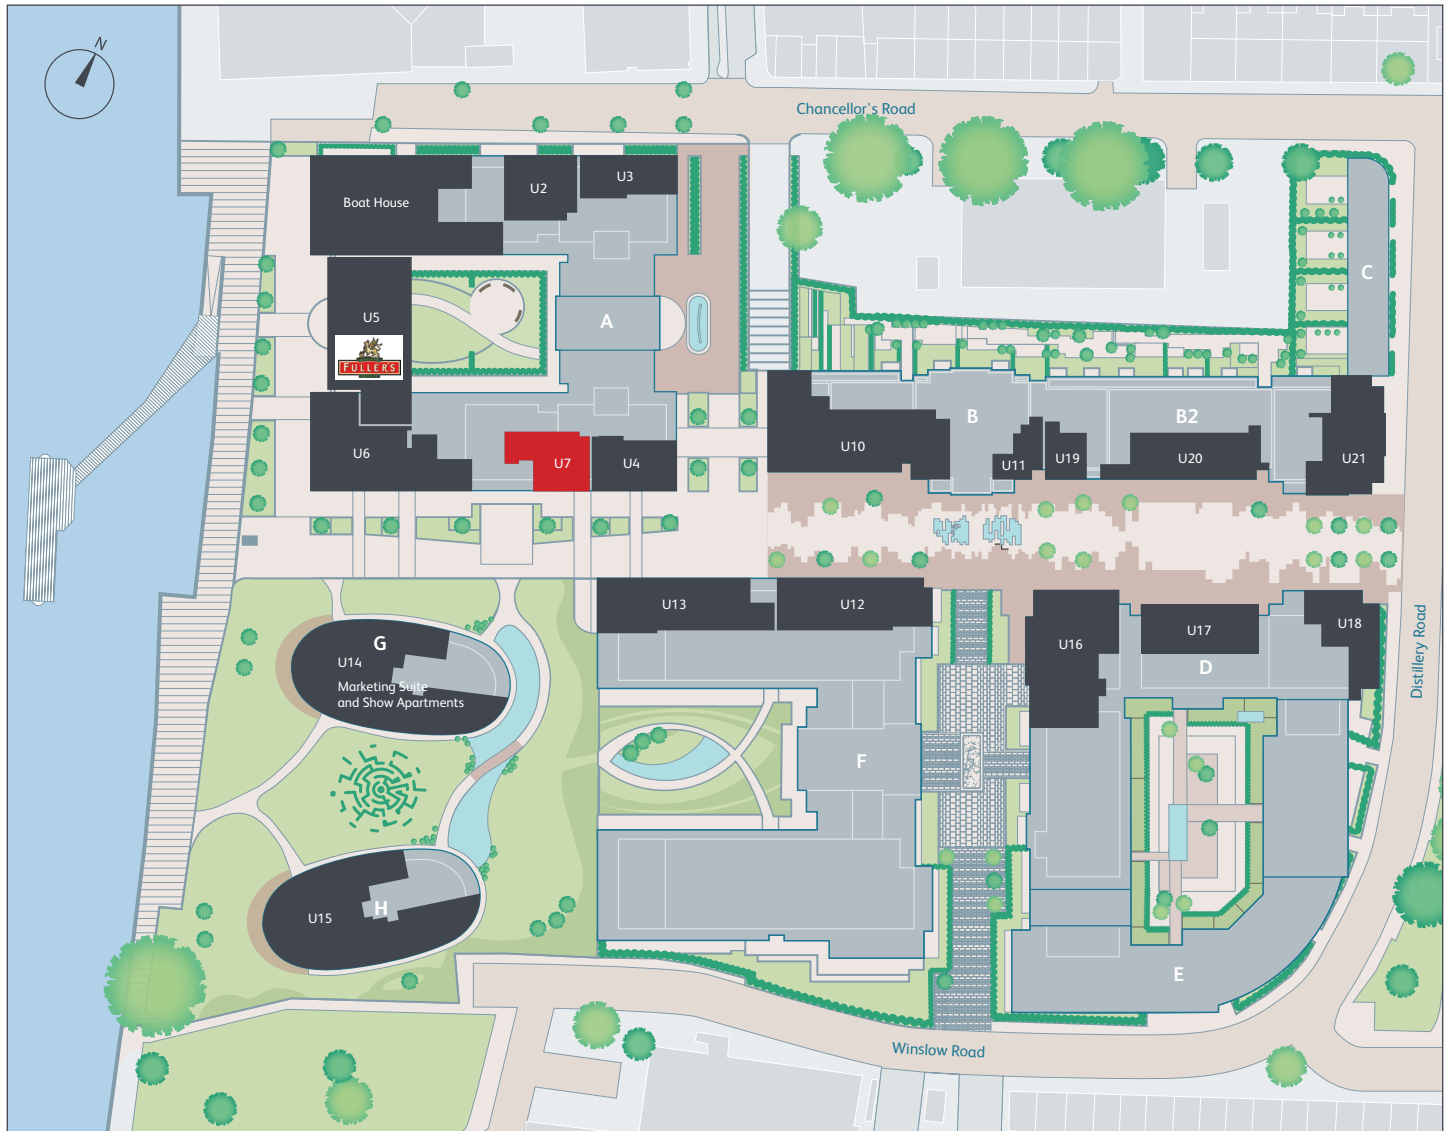

Maps are not to scale and show approximate locations only.

Nick Goodman:

**MONTAGU
EVANS**
020 7493 4002

Woody Bruce:

**BRUCE
GILLINGHAM
POLLARD**
0203 551 5620

Gavin Hubrich / Harriet Duffus



+44 (0)207 471 4444




Block B - Unit 10

FULHAM REACH
LONDON W6

4,132 SQ FT (383.8 SQ M)

COMMERCIAL UNIT

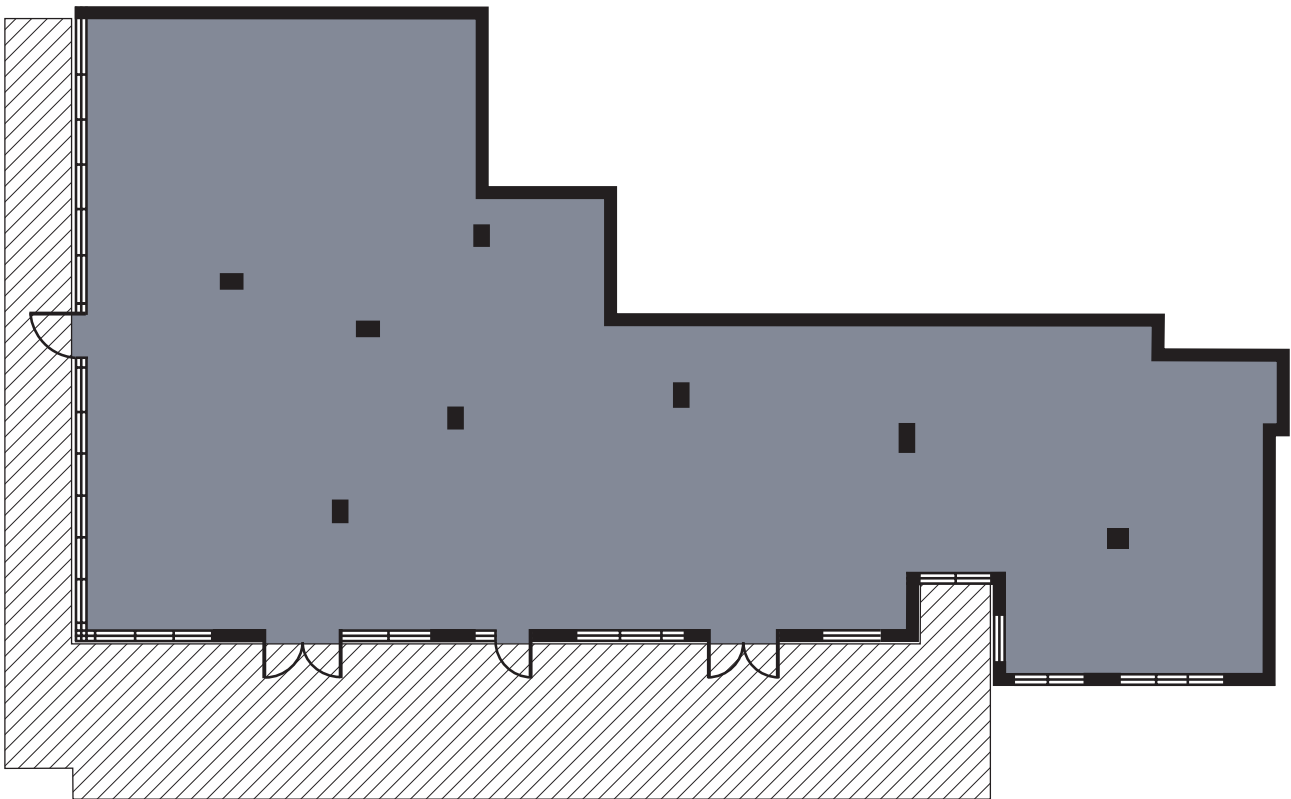

Views towards
Main Boulevard

Specification

- Units to shell and core
- Capped off services
- Shop front installed
- Terrace by negotiation

The commercial units shown here are for approximate measurements only. Exact layout and sizes of unit detail may vary. All measurements may vary within a tolerance of 5%. Please note: to increase legibility these plans have been sized to fit the page. As a result each plan may be at a different scale to others within this brochure.

Block B - Unit 10



FULHAM REACH

LONDON W6

4,132 SQ FT (383.8 SQ M)

COMMERCIAL UNIT

SITE PLAN

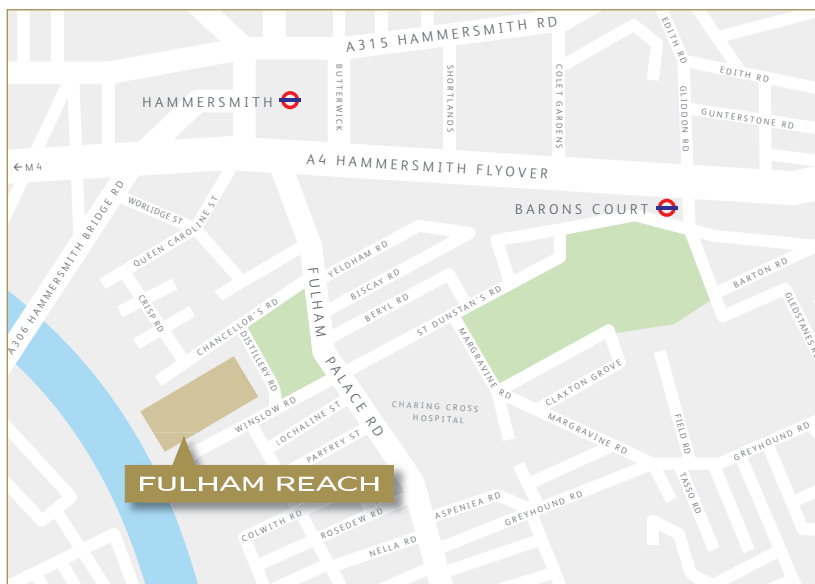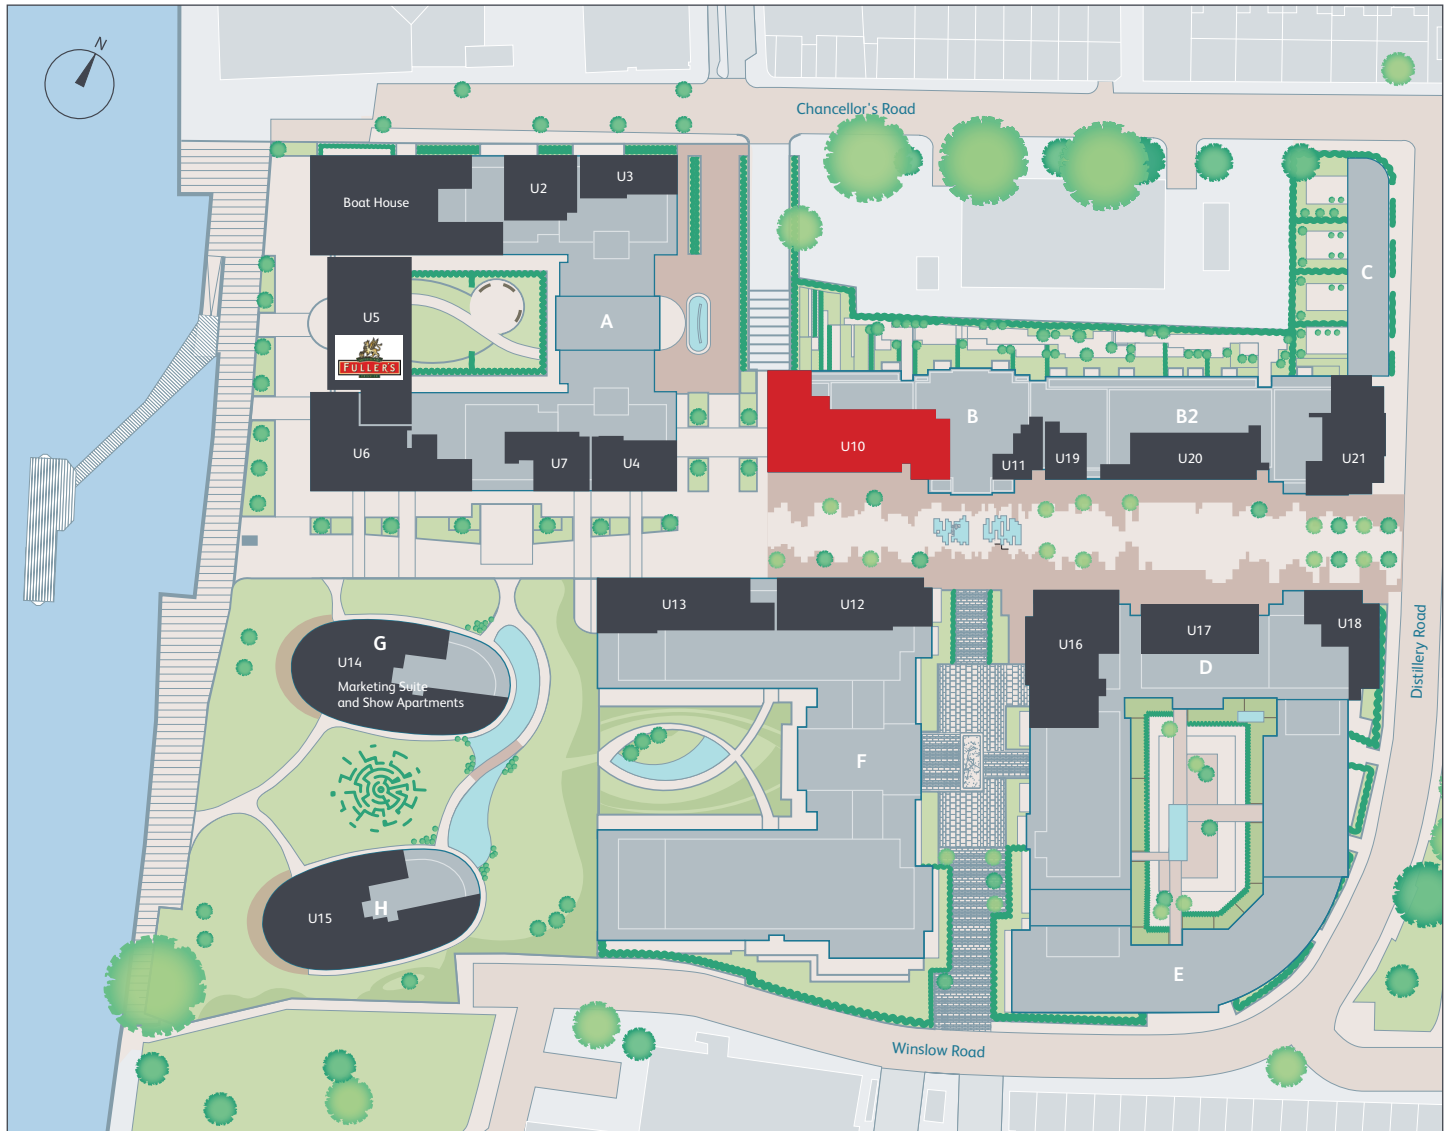

Maps are not to scale and show approximate locations only.

Nick Goodman:

**MONTAGU
EVANS**
020 7493 4002

Woody Bruce:

**BRUCE
GILLINGHAM
POLLARD**
0203 551 5620

Gavin Hubrich / Harriet Duffus



+44 (0)207 471 4444




BLOCK B - Unit 11

FULHAM REACH
LONDON W6

701 SQ FT (65.1 SQ M)

COMMERCIAL UNIT

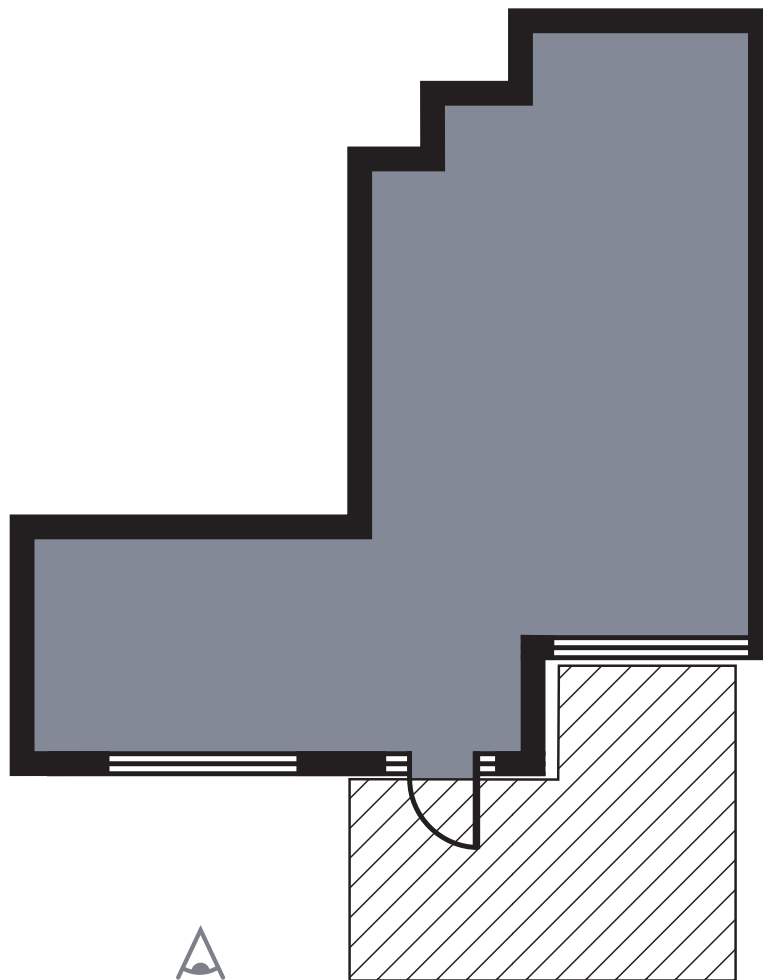


Views towards
Main Boulevard

Specification

- Units to shell and core
- Capped off services
- Shop front installed
- Terrace by negotiation

The commercial units shown here are for approximate measurements only. Exact layout and sizes of unit detail may vary. All measurements may vary within a tolerance of 5%. Please note: to increase legibility these plans have been sized to fit the page. As a result each plan may be at a different scale to others within this brochure.

BLOCK B - Unit 11



FULHAM REACH

LONDON W6

701 SQ FT (65.1 SQ M)

COMMERCIAL UNIT

SITE PLAN

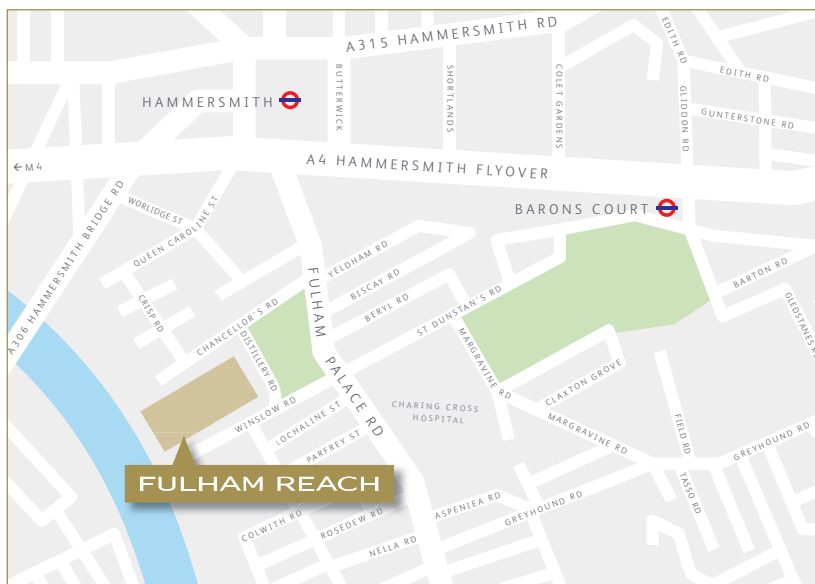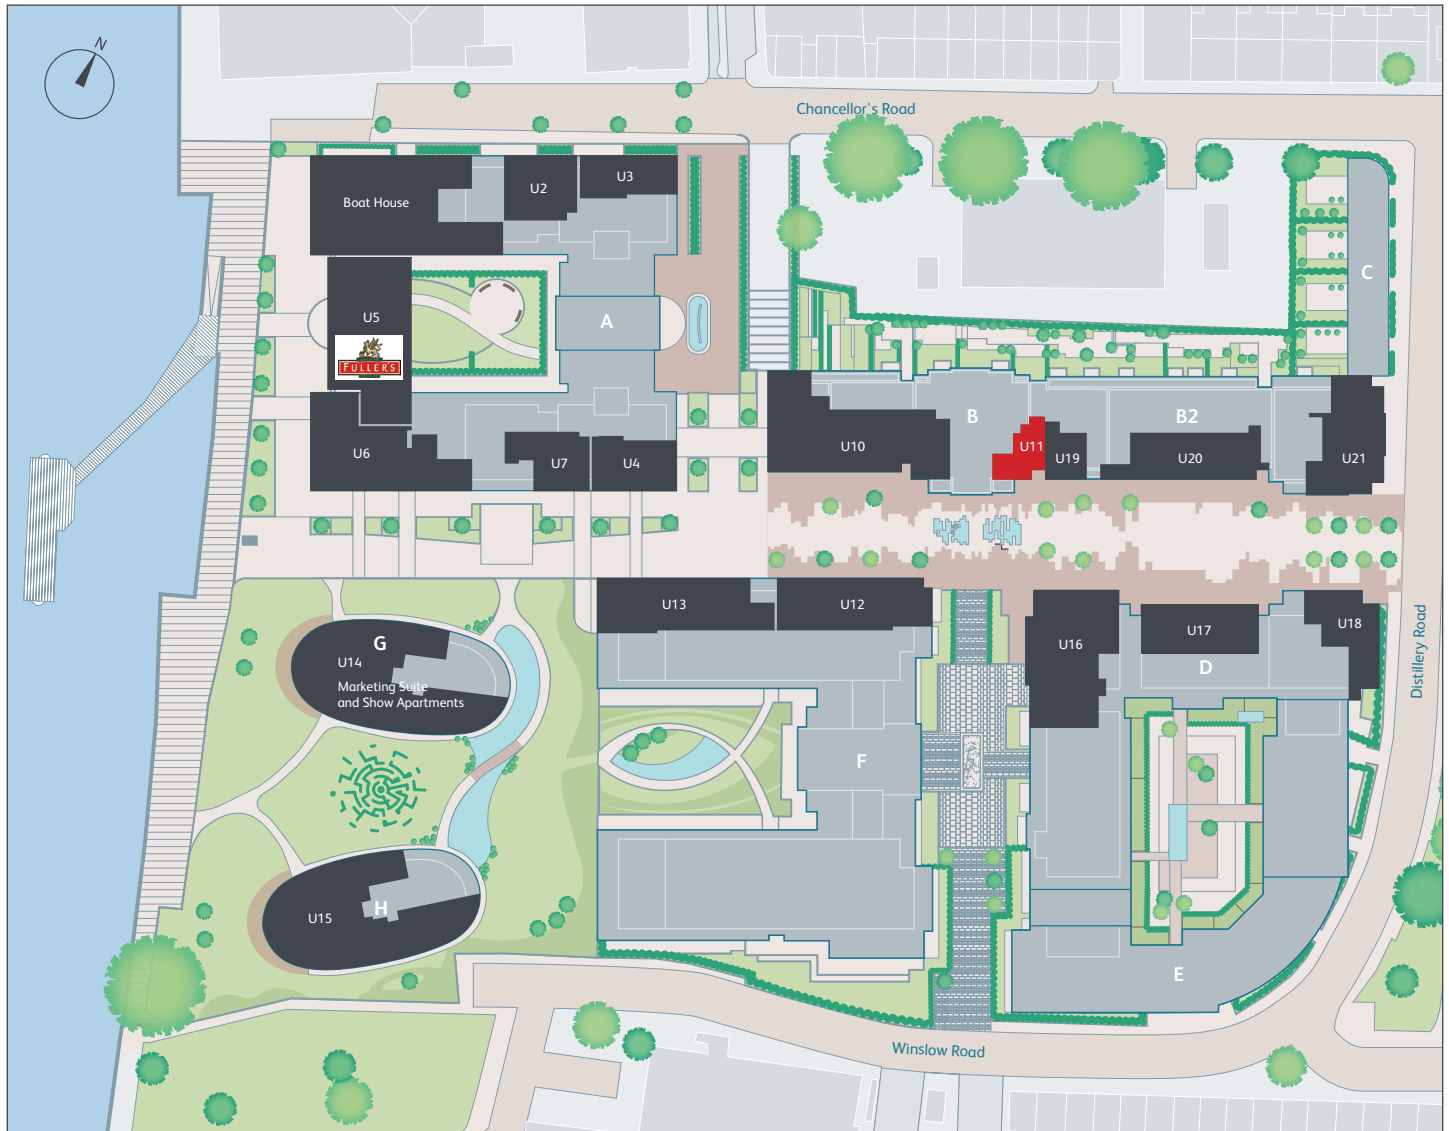

Maps are not to scale and show approximate locations only.

Nick Goodman:

**MONTAGU
EVANS**
020 7493 4002

Woody Bruce:

**BRUCE
GILLINGHAM
POLLARD**
0203 551 5620

Gavin Hubrich / Harriet Duffus



+44 (0)207 471 4444




SITE PLAN

FULHAM REACH

LONDON W6

AVAILABLE COMMERCIAL UNITS

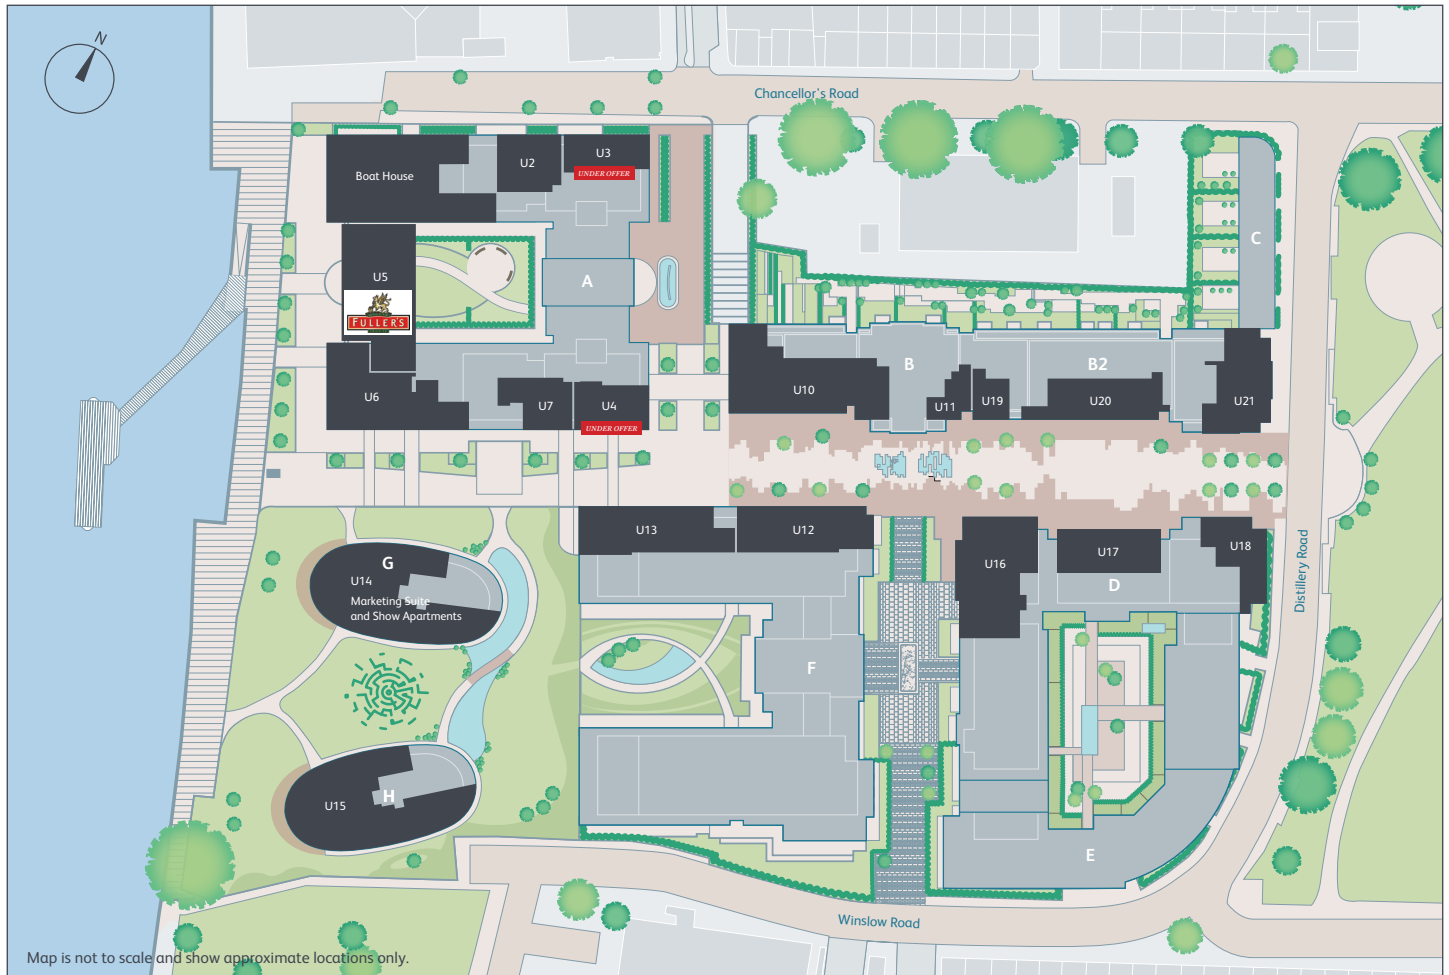

Block A	Net area sq ft	Net area sq m
UNIT 2	1,320	122.7
UNIT 3	868	80.6
UNIT 4	1,300	120.8
UNIT 5	4,628	429.9
UNIT 6	3,214	298.6
UNIT 7	1,232	114.5
Block B		
UNIT 10	4,132	383.8
UNIT 11	701	65.1

Block B2	Net area sq ft	Net area sq m
UNIT 19	678	63
UNIT 20	2,124	197.3
UNIT 21	2,176	202.2
Block D		
UNIT 16	1,484	137.8
UNIT 17	1,159	107.7
UNIT 18	1,355	125.9
Block F		
UNIT 12	2,229	207.1
UNIT 13	2,603	241.8
Block G		
UNIT 14	4,885	453.8
Block H		
UNIT 15	4,885	453.8

Gavin Hubrich / Harriet Duffus



+44 (0)207 471 4444



Nick Goodman:



Woody Bruce:

