


PLAN 1

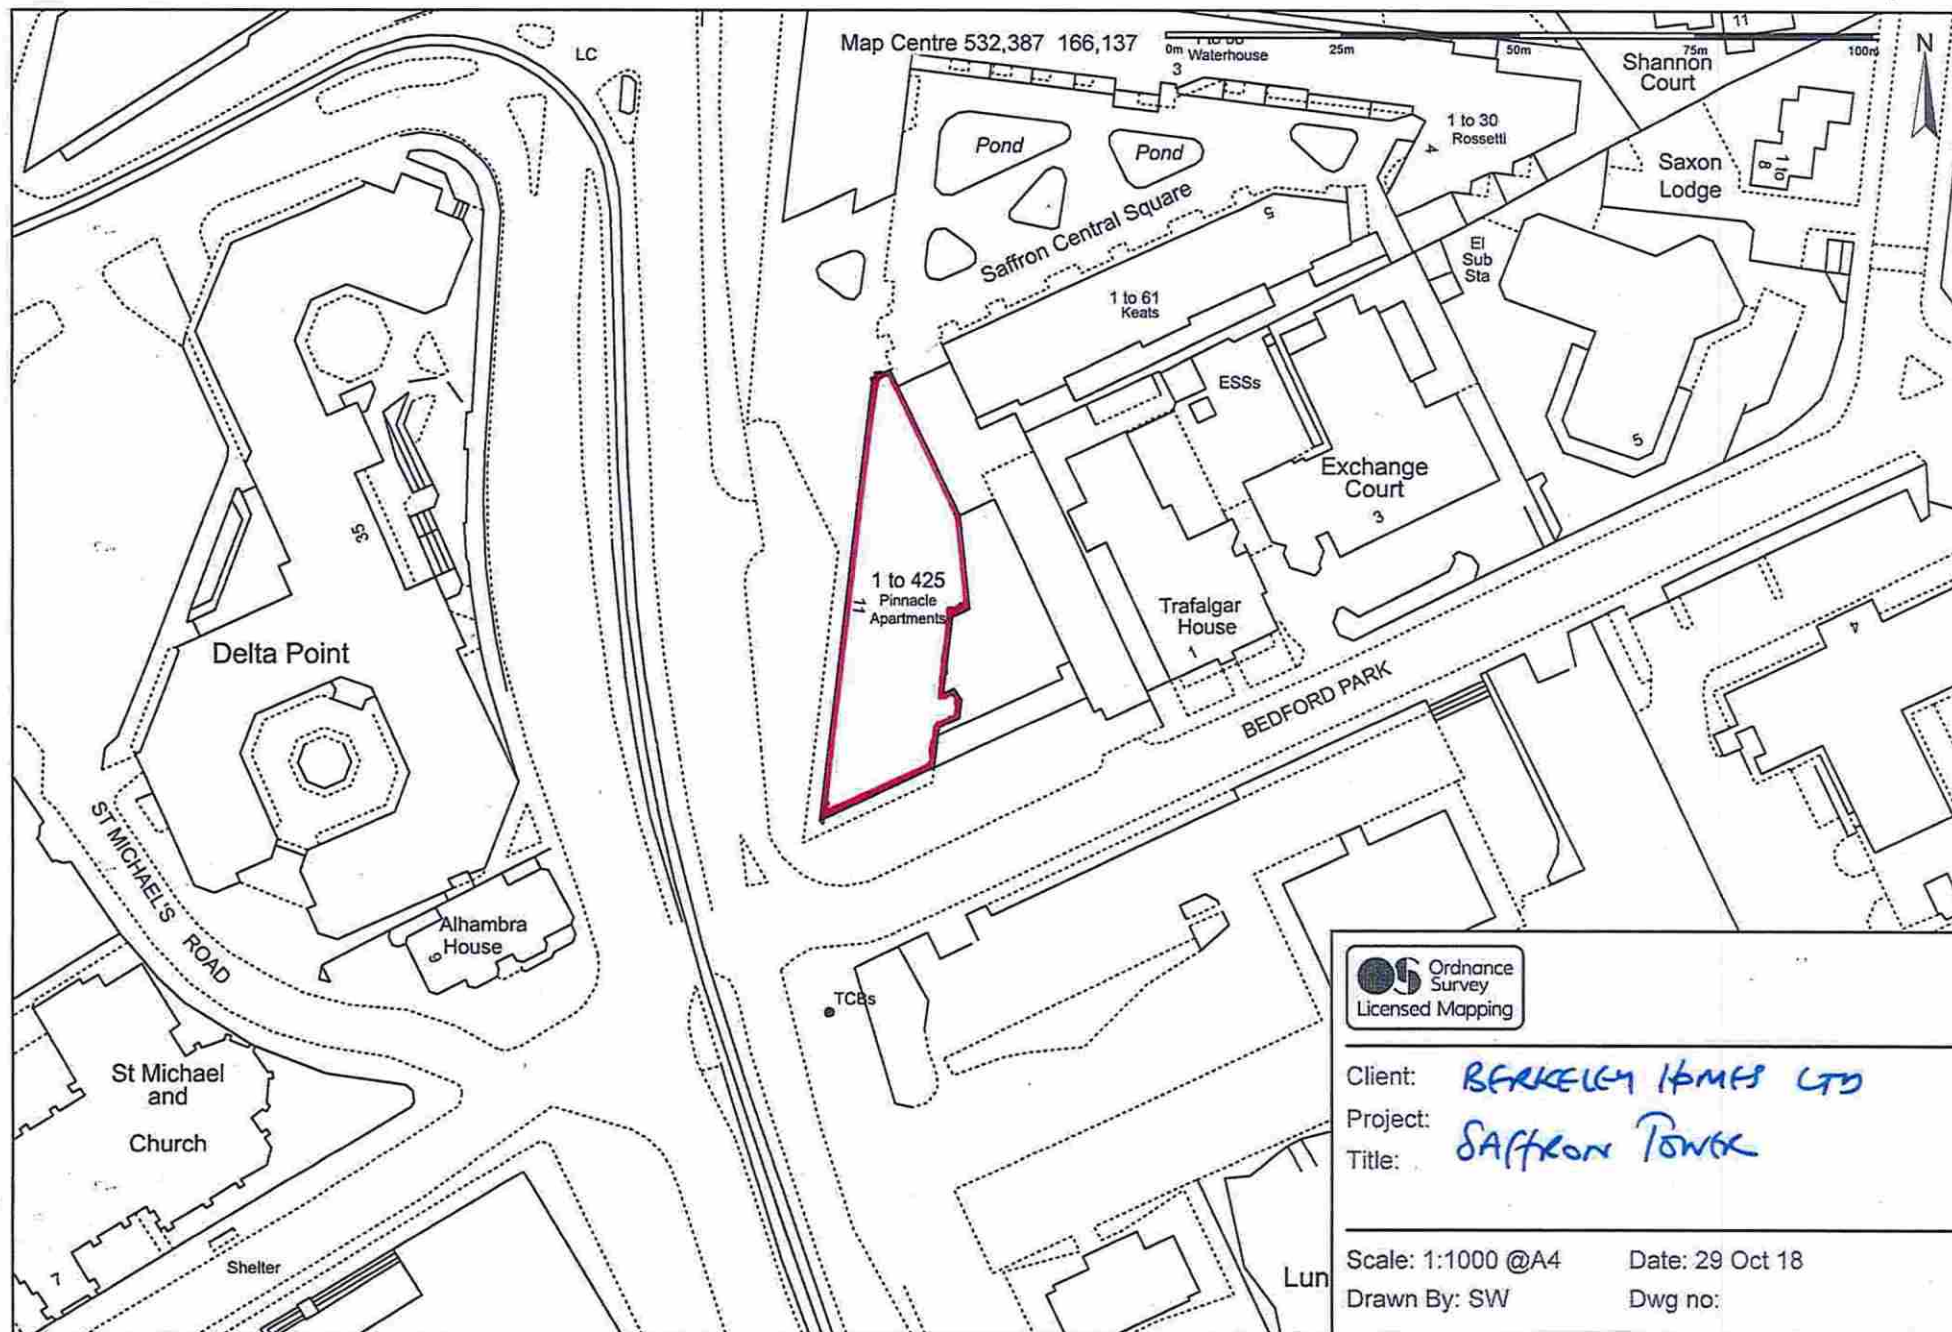

Client: **BERKELEY HOMES LTD**
Project: **SAFFRON POWER**
Title:

Scale: 1:1000 @A4 Date: 29 Oct 18
Drawn By: SW Dwg no: