


PLAN 3.

Map Centre 537,703 179,839

0m 25m 50m 75m 100m 125m

South Dock
(West India Docks)

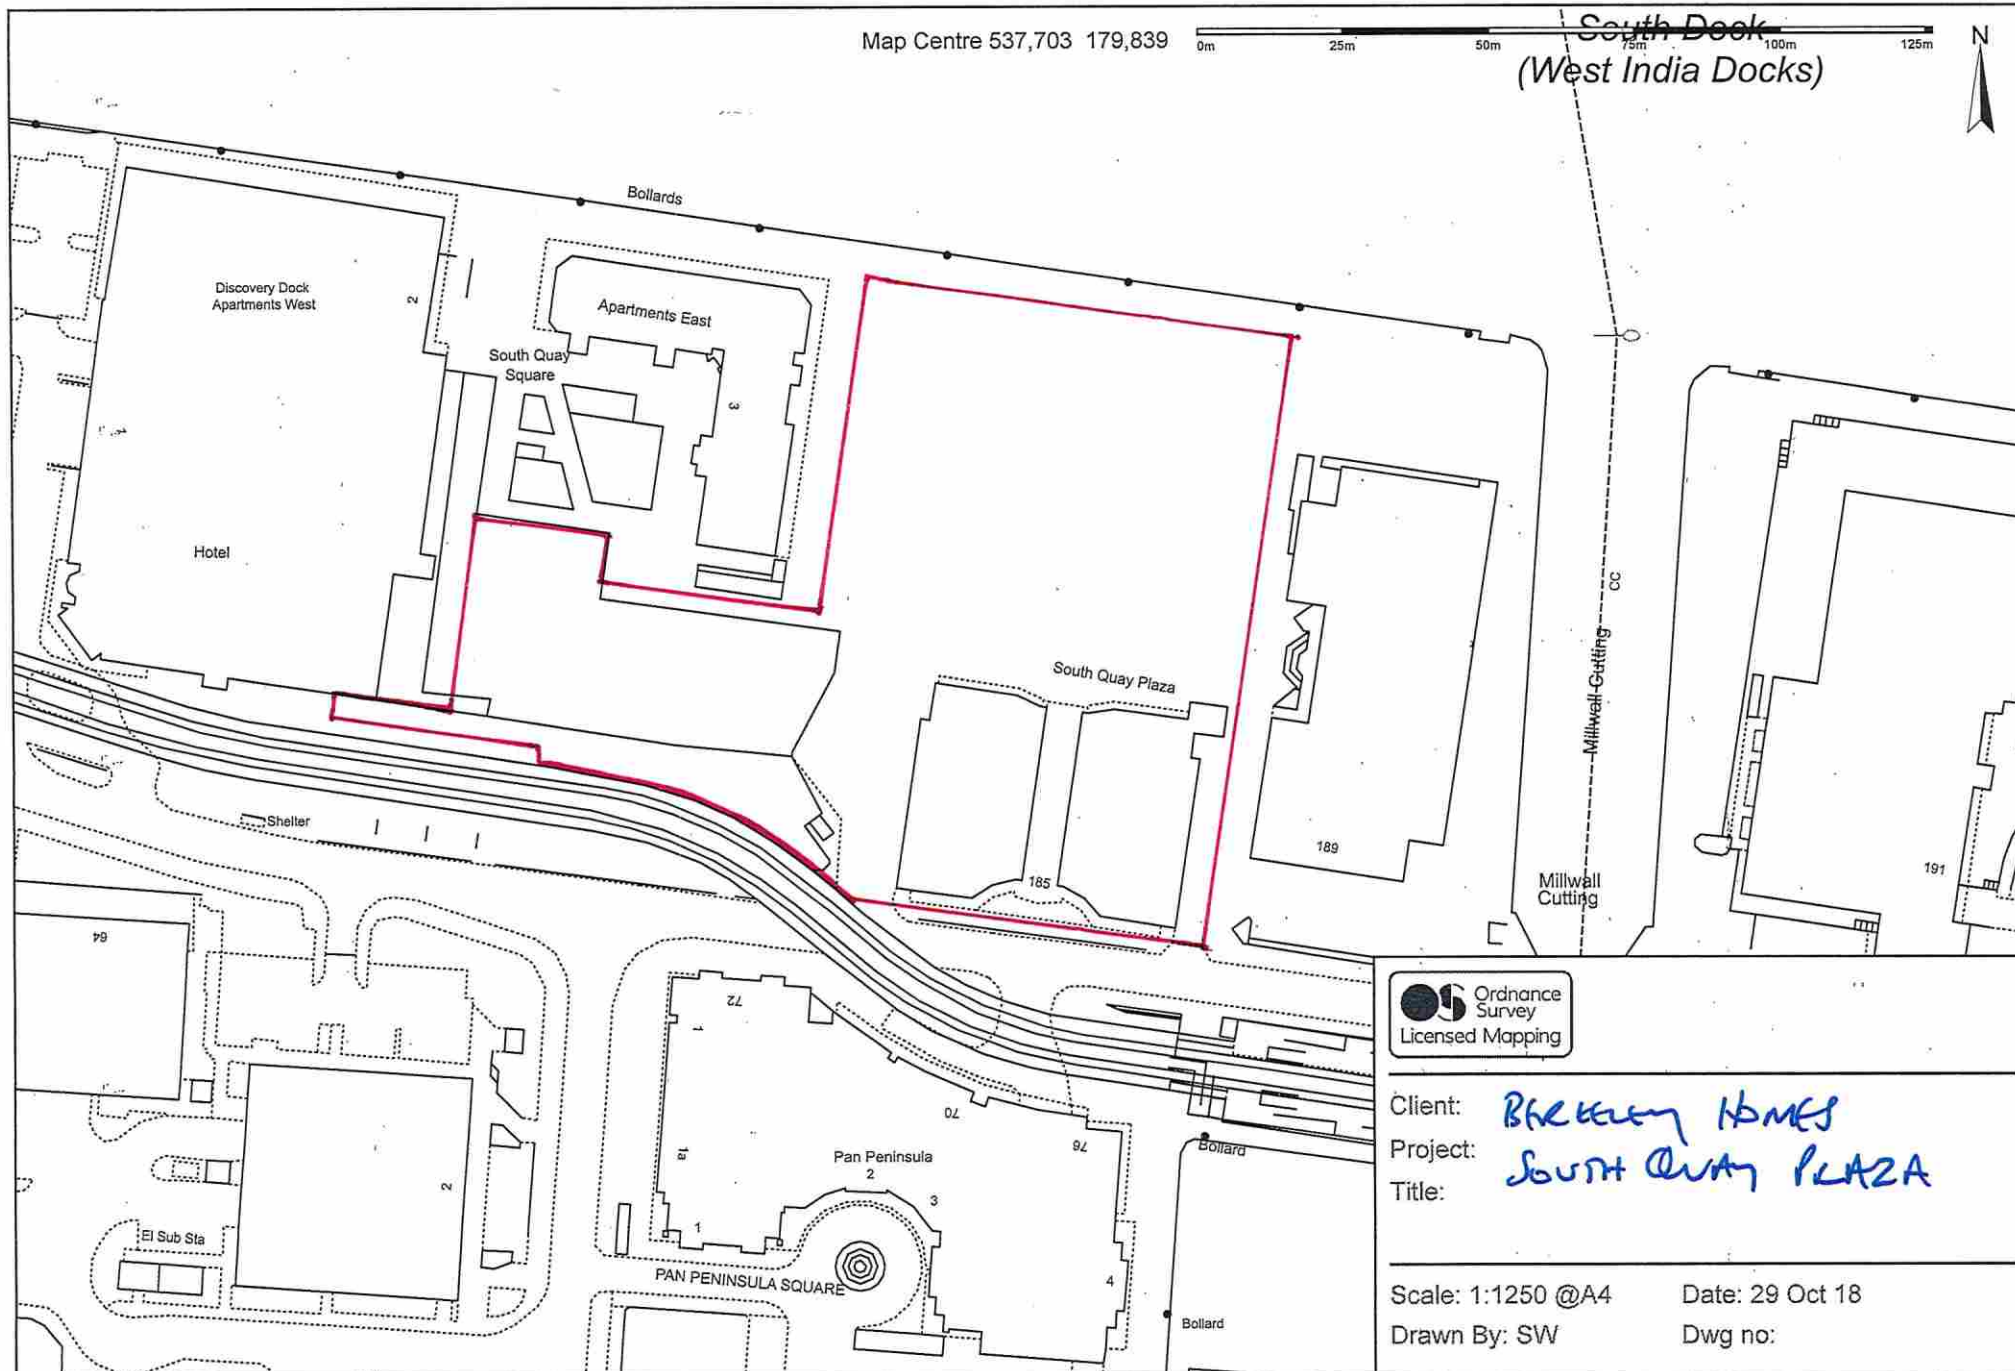

Client: *BREKLEY HOMES*
Project: *SOUTH QUAY PLAZA*
Title:

Scale: 1:1250 @A4

Date: 29 Oct 18

Drawn By: SW

Dwg no: