

Sale and rental
opportunities ■

Battersea Reach

SW18 1TA
From c.1,500 sq. ft.






St George
Designed for life



Houston
Lawrence

Vibrant riverside
community with
over six acres of
green space

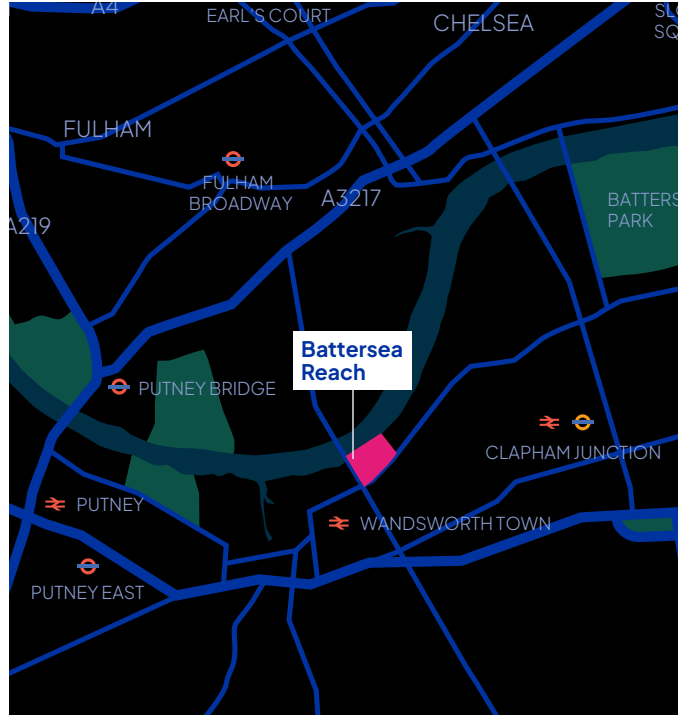

Ideal for
Business



Ideal for
Leisure




Ideal for
Educational



Ideal for
Medical

Ideal for
Office



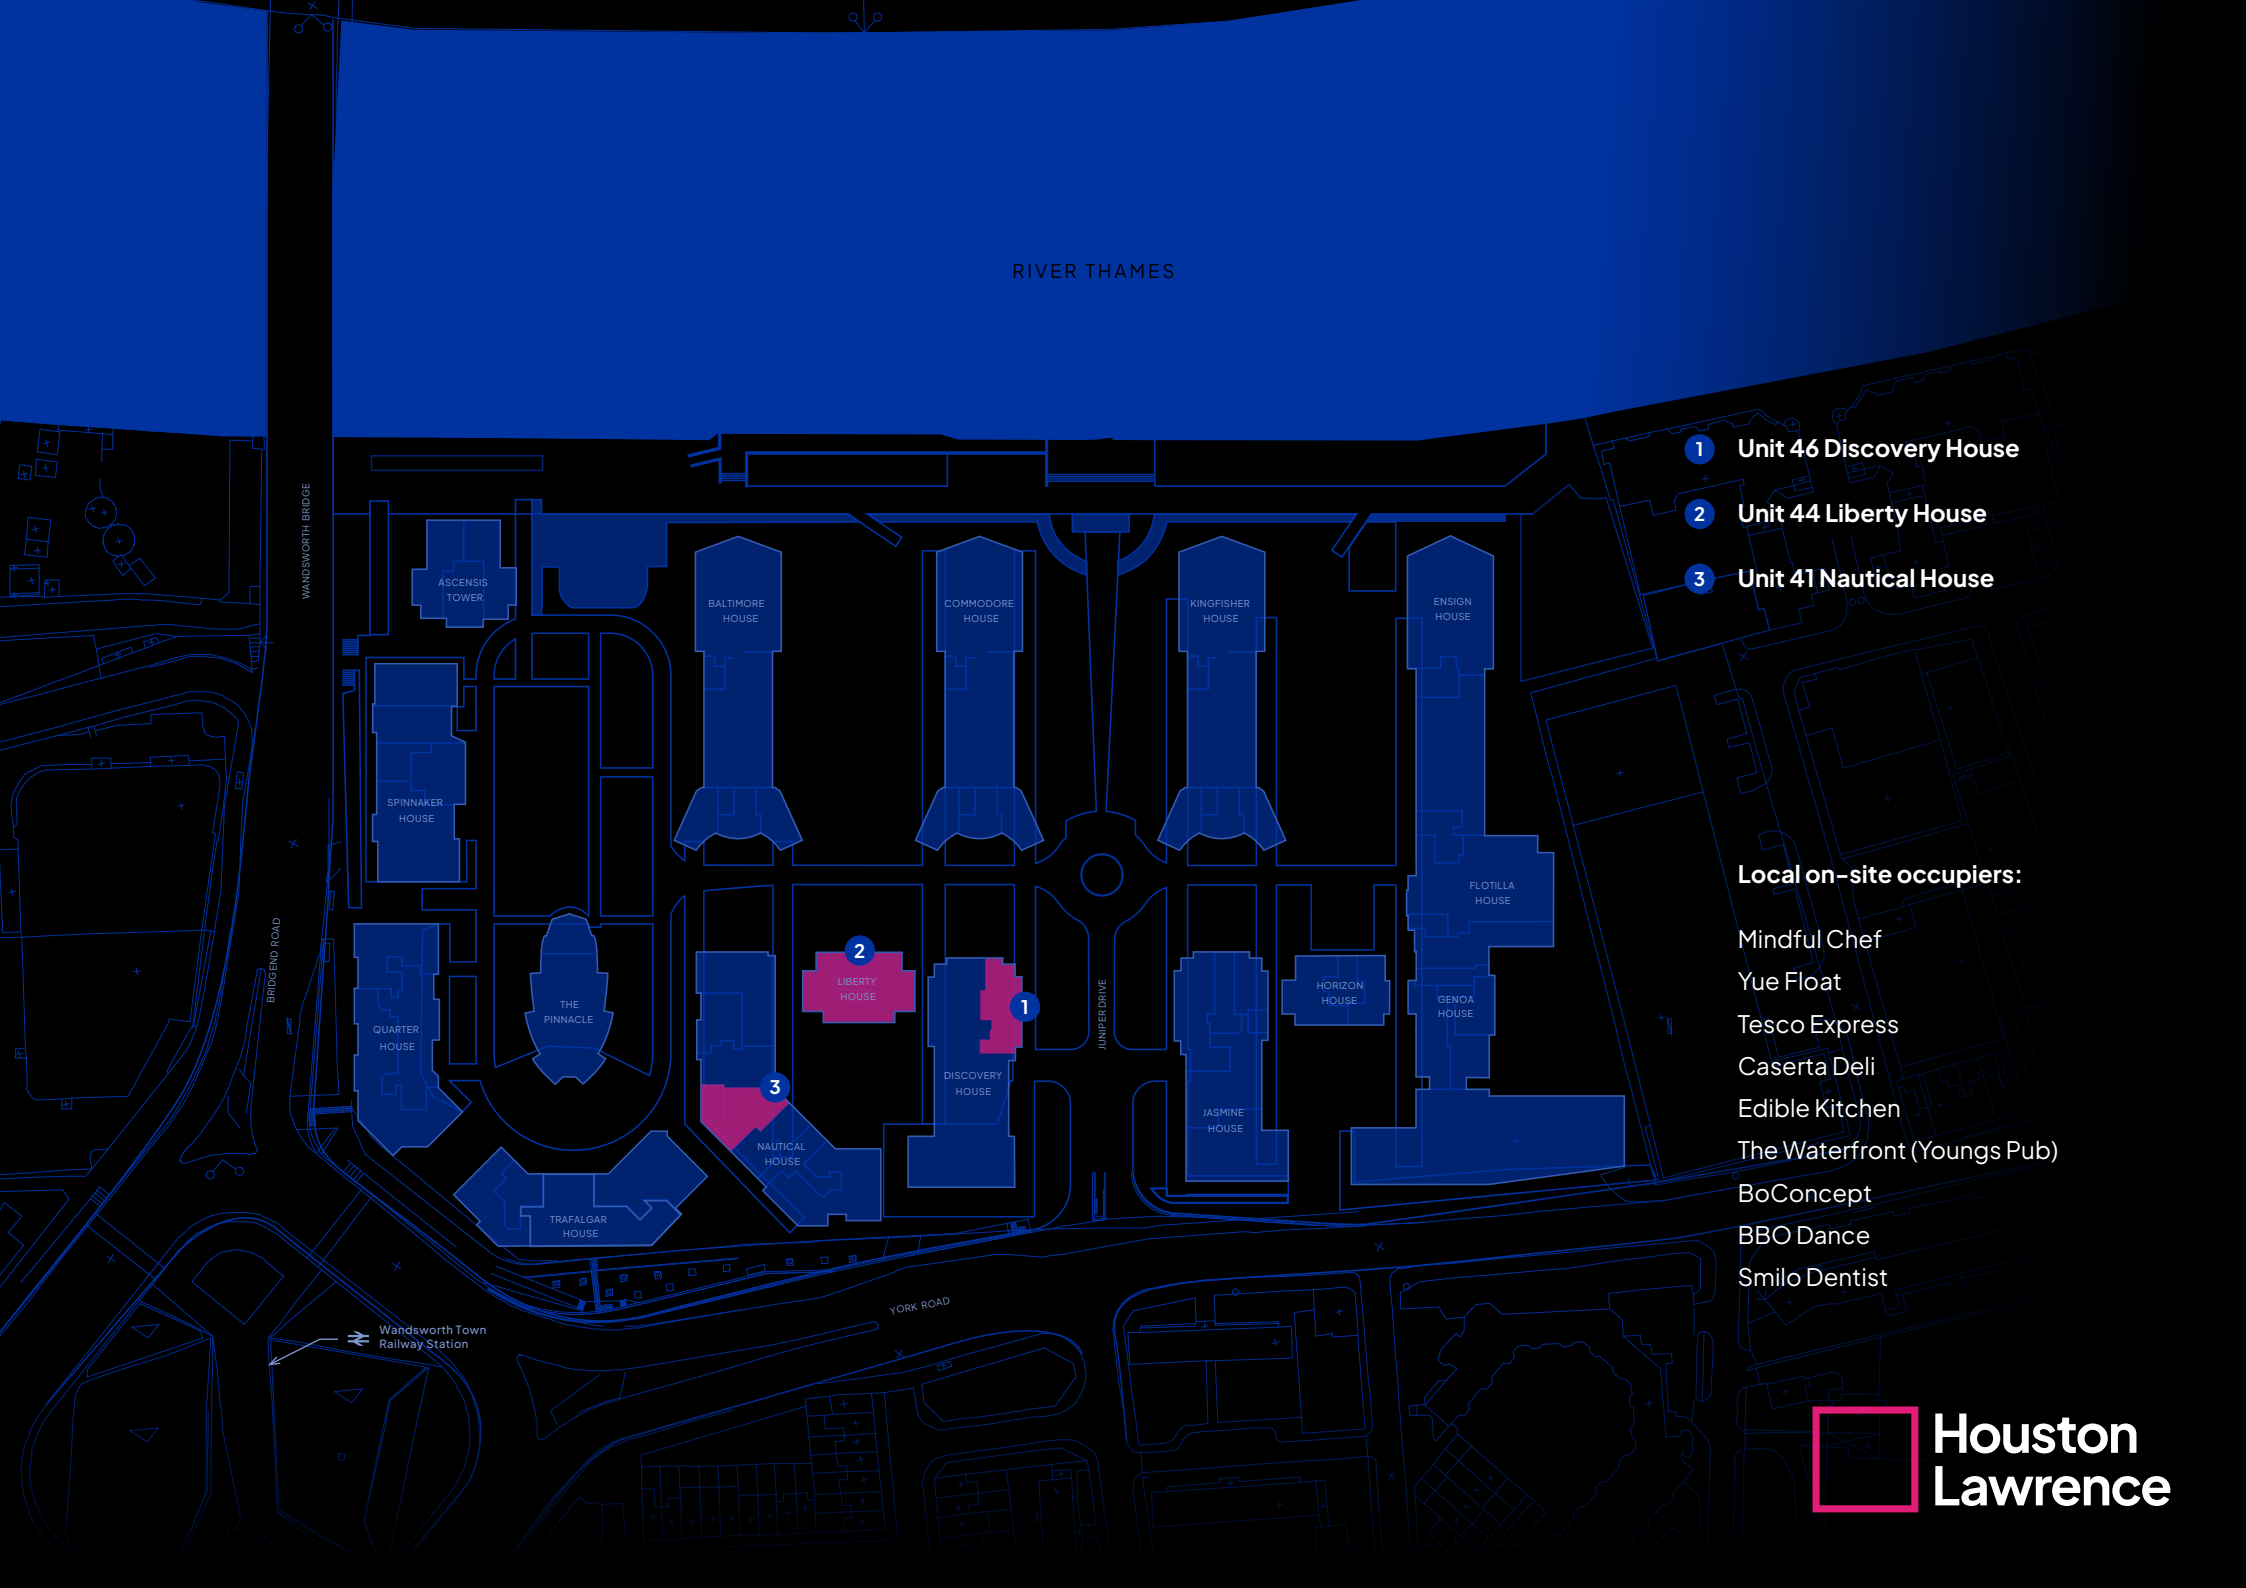

RIVER THAMES

- 1 Unit 46 Discovery House
- 2 Unit 44 Liberty House
- 3 Unit 41 Nautical House

Local on-site occupiers:

- Mindful Chef
- Yue Float
- Tesco Express
- Caserta Deli
- Edible Kitchen
- The Waterfront (Youngs Pub)
- BoConcept
- BBO Dance
- Smilo Dentist

For sale / for rent.

1 Unit 46 Discovery House

2 Unit 44 Liberty House

3 Unit 41 Nautical House



Ground floor commercial units



Glazed front.



Flexible use.



Lease terms to be agreed.



999 year long leasehold.



Cycle racks.



24 hour managed estate and concierge.

COMMERCIAL
UNITS AVAILABLE
900 SQ FT -
3,000 SQ FT

TO LET OR FOR SALE
FLEXIBLE USES PERMITTED

D
I
S
C



**Houston
Lawrence**

Unit 46

Discovery House 1



1,858 sq. ft.



Shell and core condition.



Flexible use.



Rent: £46,450 per year +vat.
Sale price: £464,500 +vat.





Contact George Rowling
george@houstonlawrence.co.uk
07806 853 718



Unit 46

Discovery House

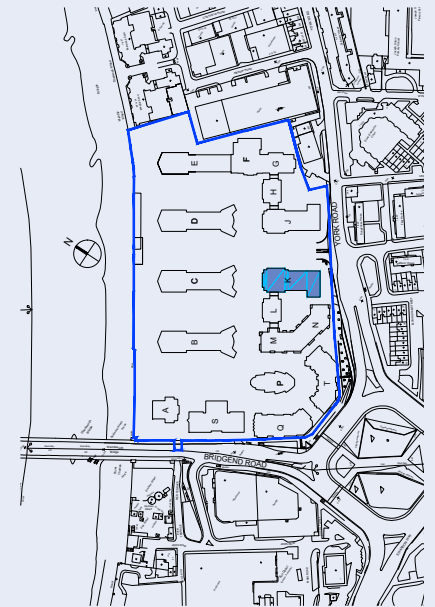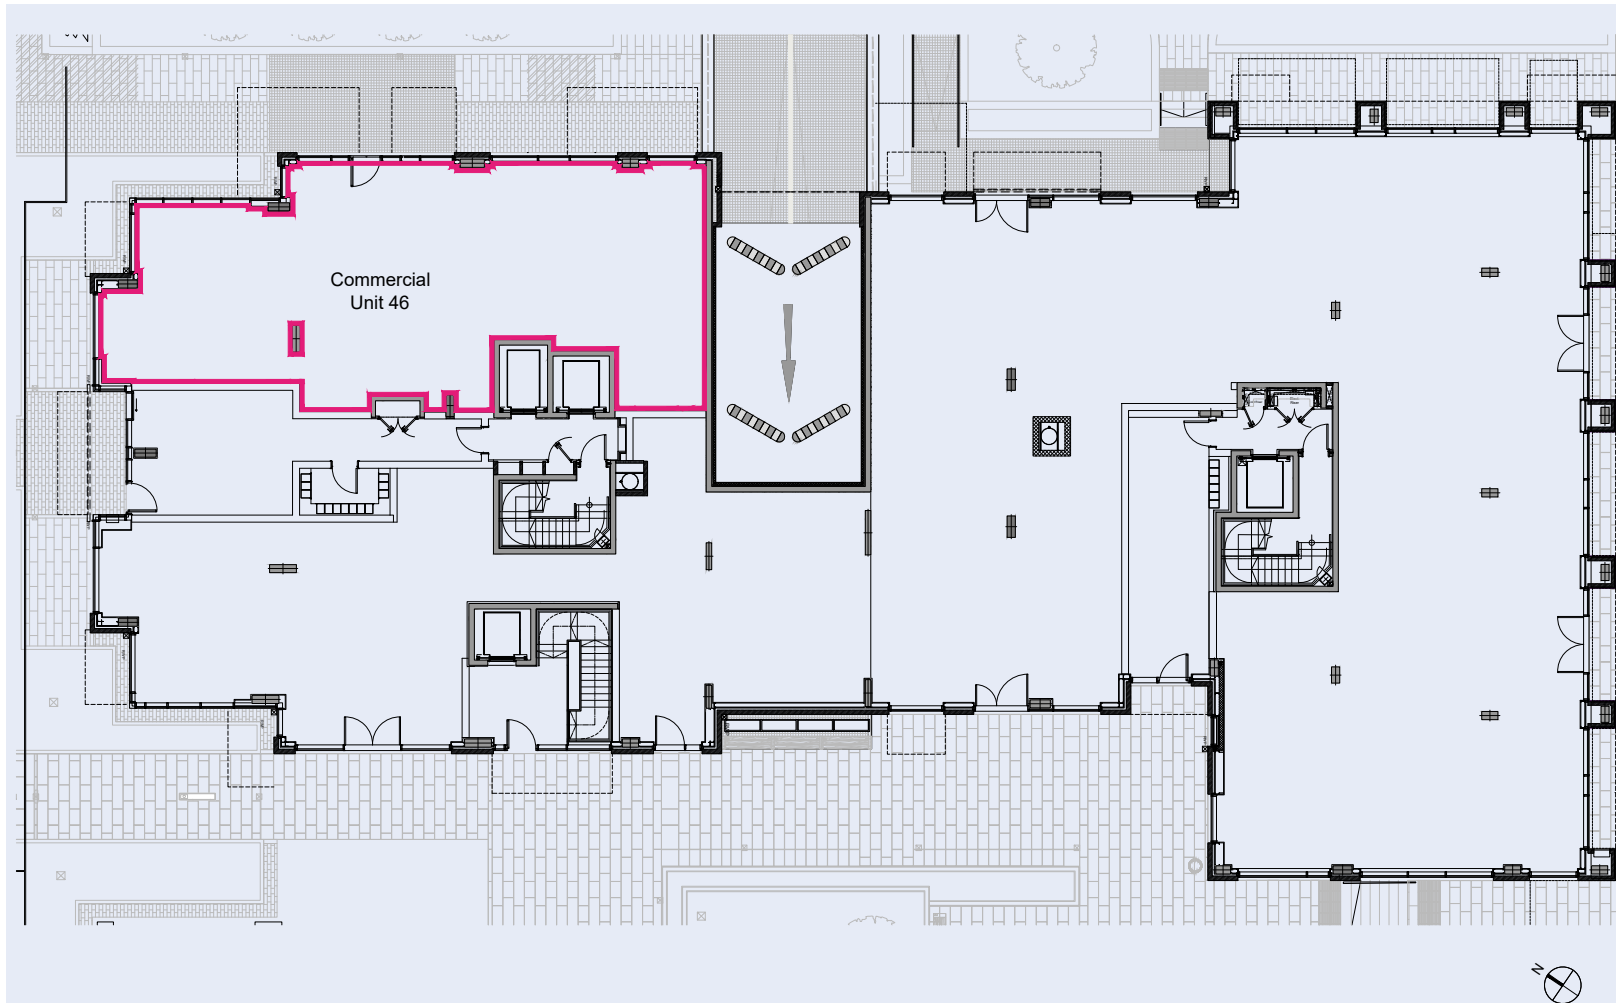

Location Plan

02

Scale 1:5000

KEY:

- Estate Demise
- Property Demise

Contact George Rowling

george@houstonlawrence.co.uk

07806 853 718

Unit 44 Liberty House ²



3,186 sq. ft.
Can be split from
c. 1,500 – 3,186 sq. ft.



Shell and core
condition.



Flexible use.



Rent (whole unit):
£79,650
per year + vat.



Rent (split options):
from £37,500
per year + vat.



Sale price:
£796,500 +
vat.




Contact George Rowling
george@houstonlawrence.co.uk
07806 853 718

Unit 44

Liberty House

Contractors are not to scale dimensions from this

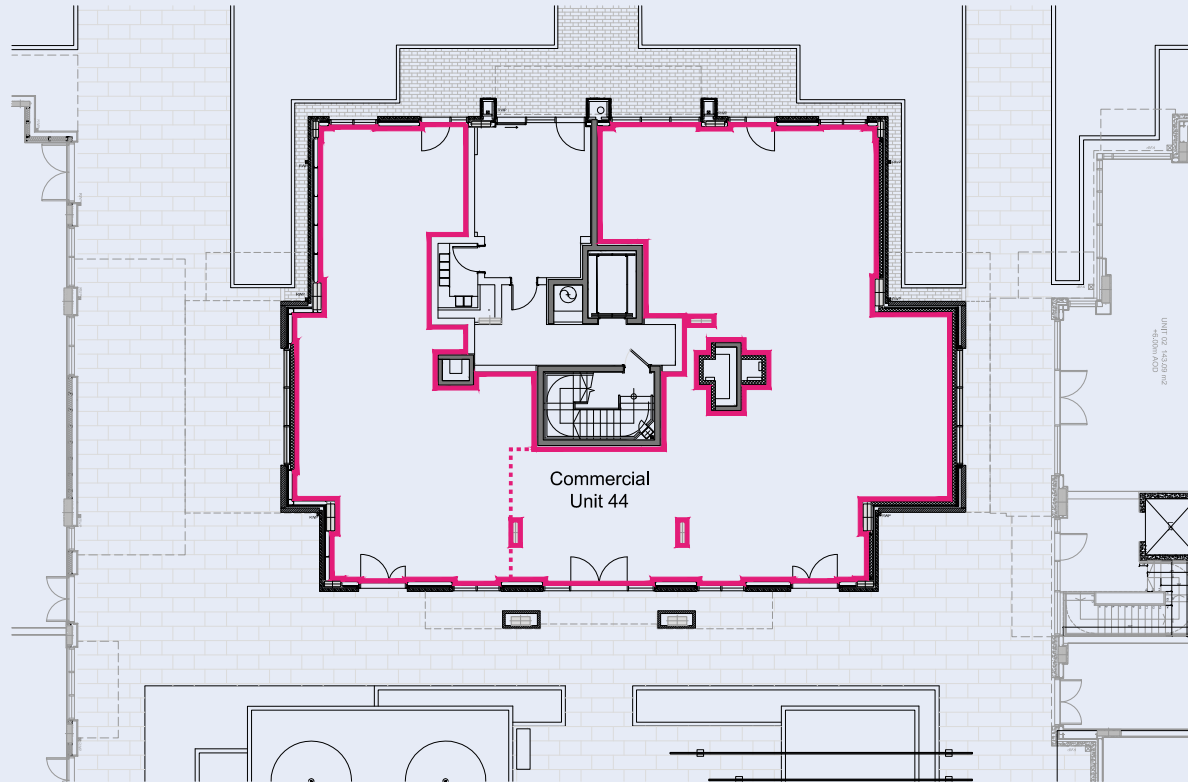

Location Plan

02

Scale 1:5000

KEY:

-  Estate Demise
-  Property Demise
-  Potential to split from c.1,500 sq. ft.



Contact George Rowling

george@houstonlawrence.co.uk

07806 853 718

Unit 41

Nautical House ³



2,280 sq. ft.





Part fitted with
flooring and lighting.



Flexible use.




Rent: £57,000 per year+vat.
Sale price: £570,000 + vat.

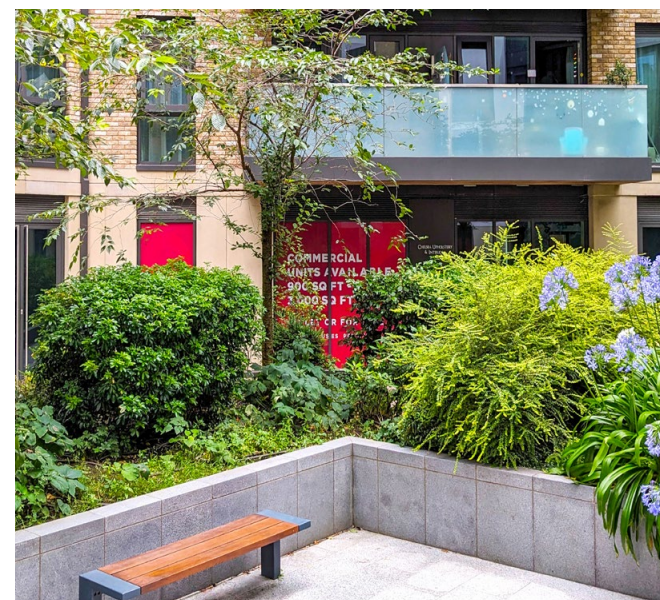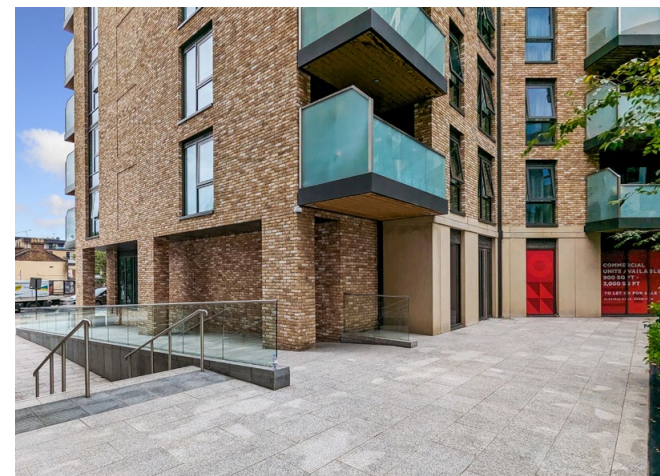

Contact George Rowling
george@houstonlawrence.co.uk
07806 853 718

Unit 41

Nautical House

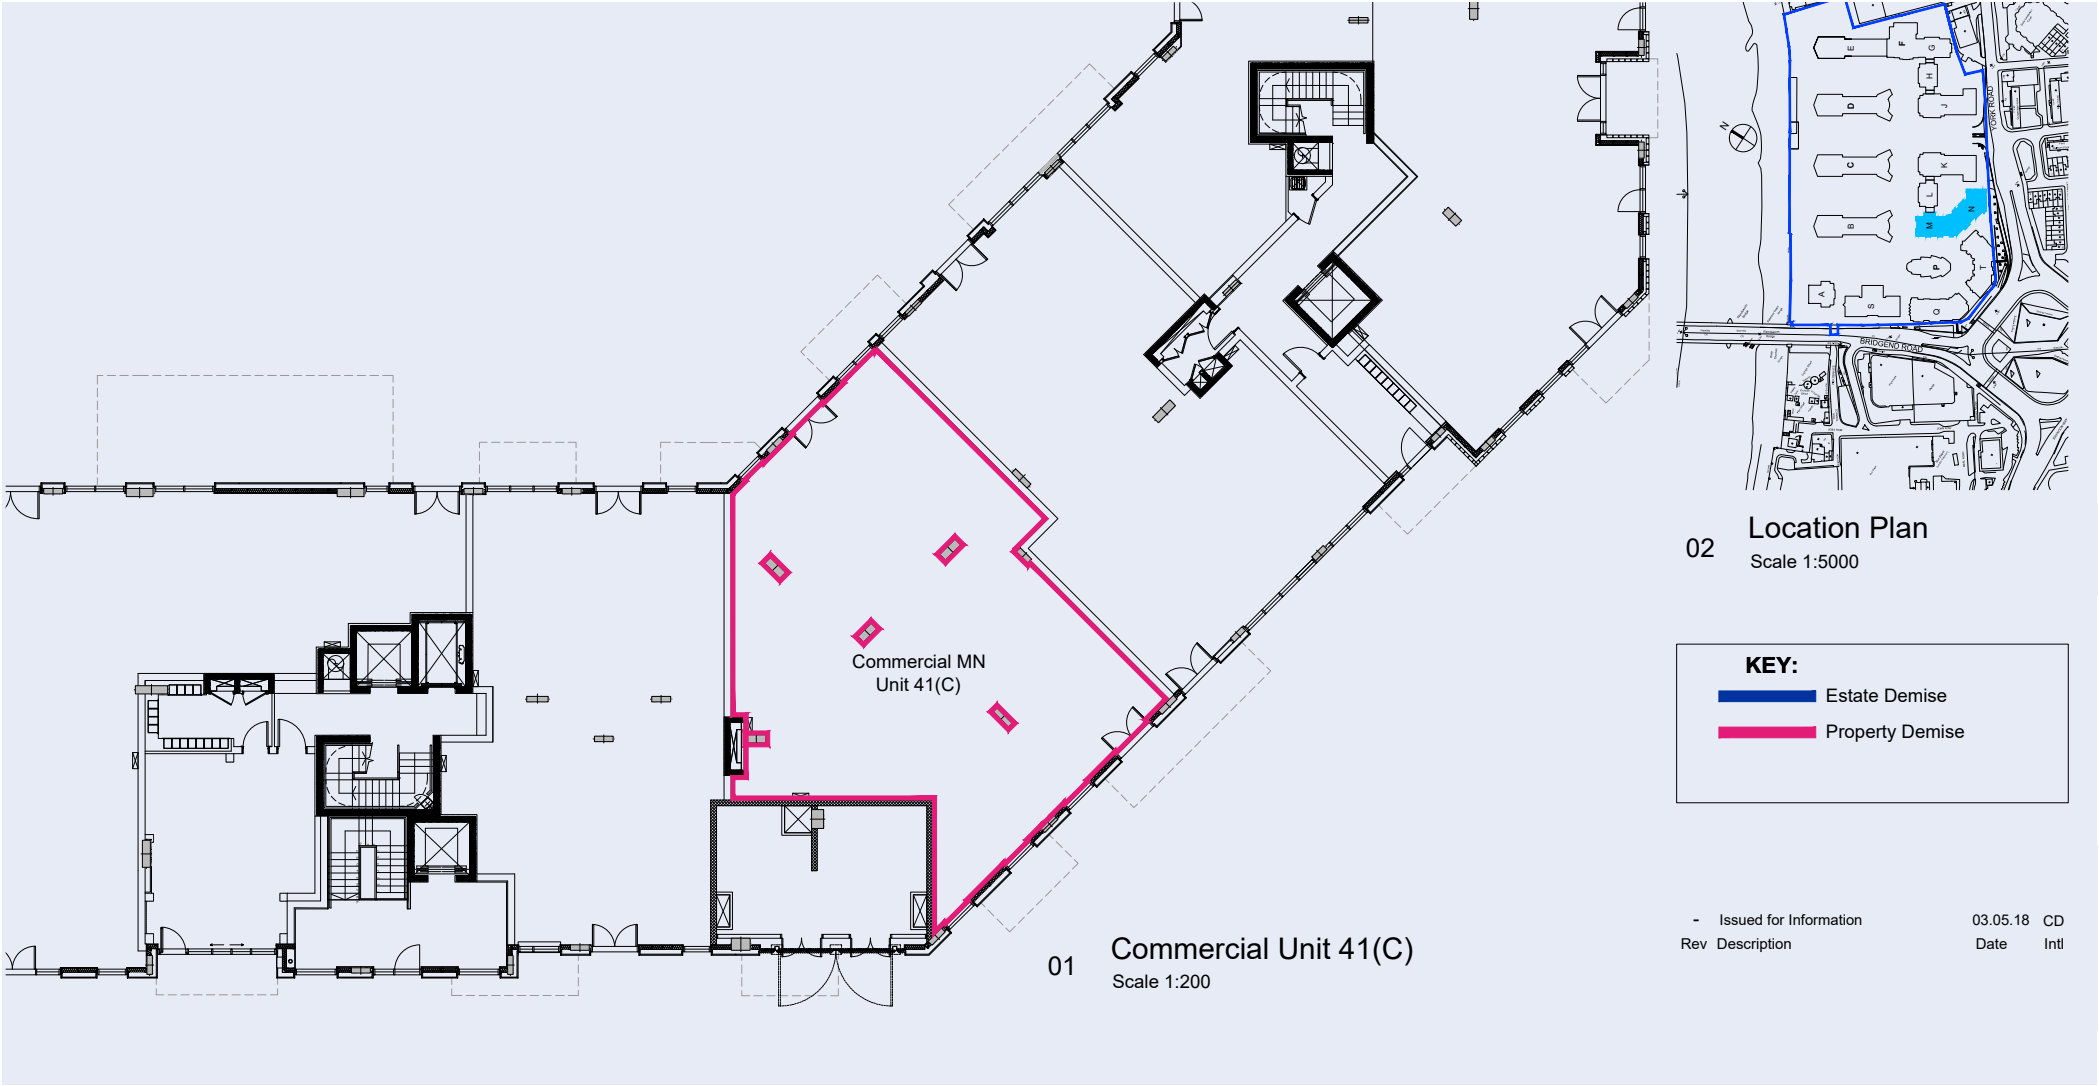

Contact George Rowling
george@houstonlawrence.co.uk
07806 853 718



Contact:

George Rowling

george@houstonlawrence.co.uk
07806 853 718

www.houstonlawrence.co.uk



MISREPRESENTATION ACT, 1967. Houston Lawrence for themselves and for the Lessors, Vendors or Assignors of this property whose agents they are, give notice that: These particulars do not form any part of any offer or contract: the statements contained therein are issued without responsibility on the part of the firm or their clients and therefore are not to be relied upon as statements or representations of fact: any intending tenant or purchaser must satisfy himself as to the correctness of each of the statements made herein: and the vendor, lessor or assignor does not make or give, and neither the firm or any of their employees have any authority to make or give, any representation or warranty whatever in relation to this property. VAT may be applicable to the terms quoted above.