

Sale and rental  
opportunities ■

# Battersea Reach

SW18 1TA  
From c.1,500 sq. ft.






St George  
Designed for life



Houston  
Lawrence

# Vibrant riverside community with over six acres of green space

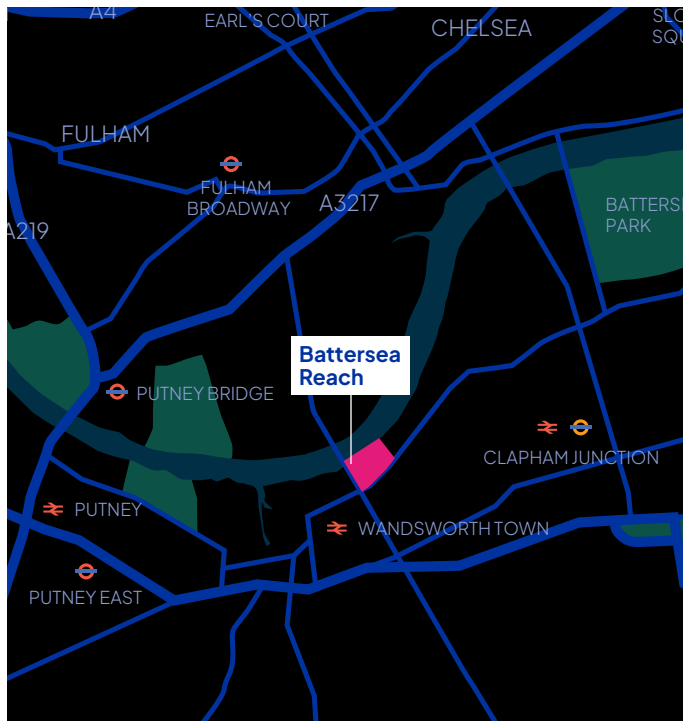

Ideal for  
**Business**



Ideal for  
**Leisure**




Ideal for  
**Educational**



Ideal for  
**Medical**

Ideal for  
**Office**



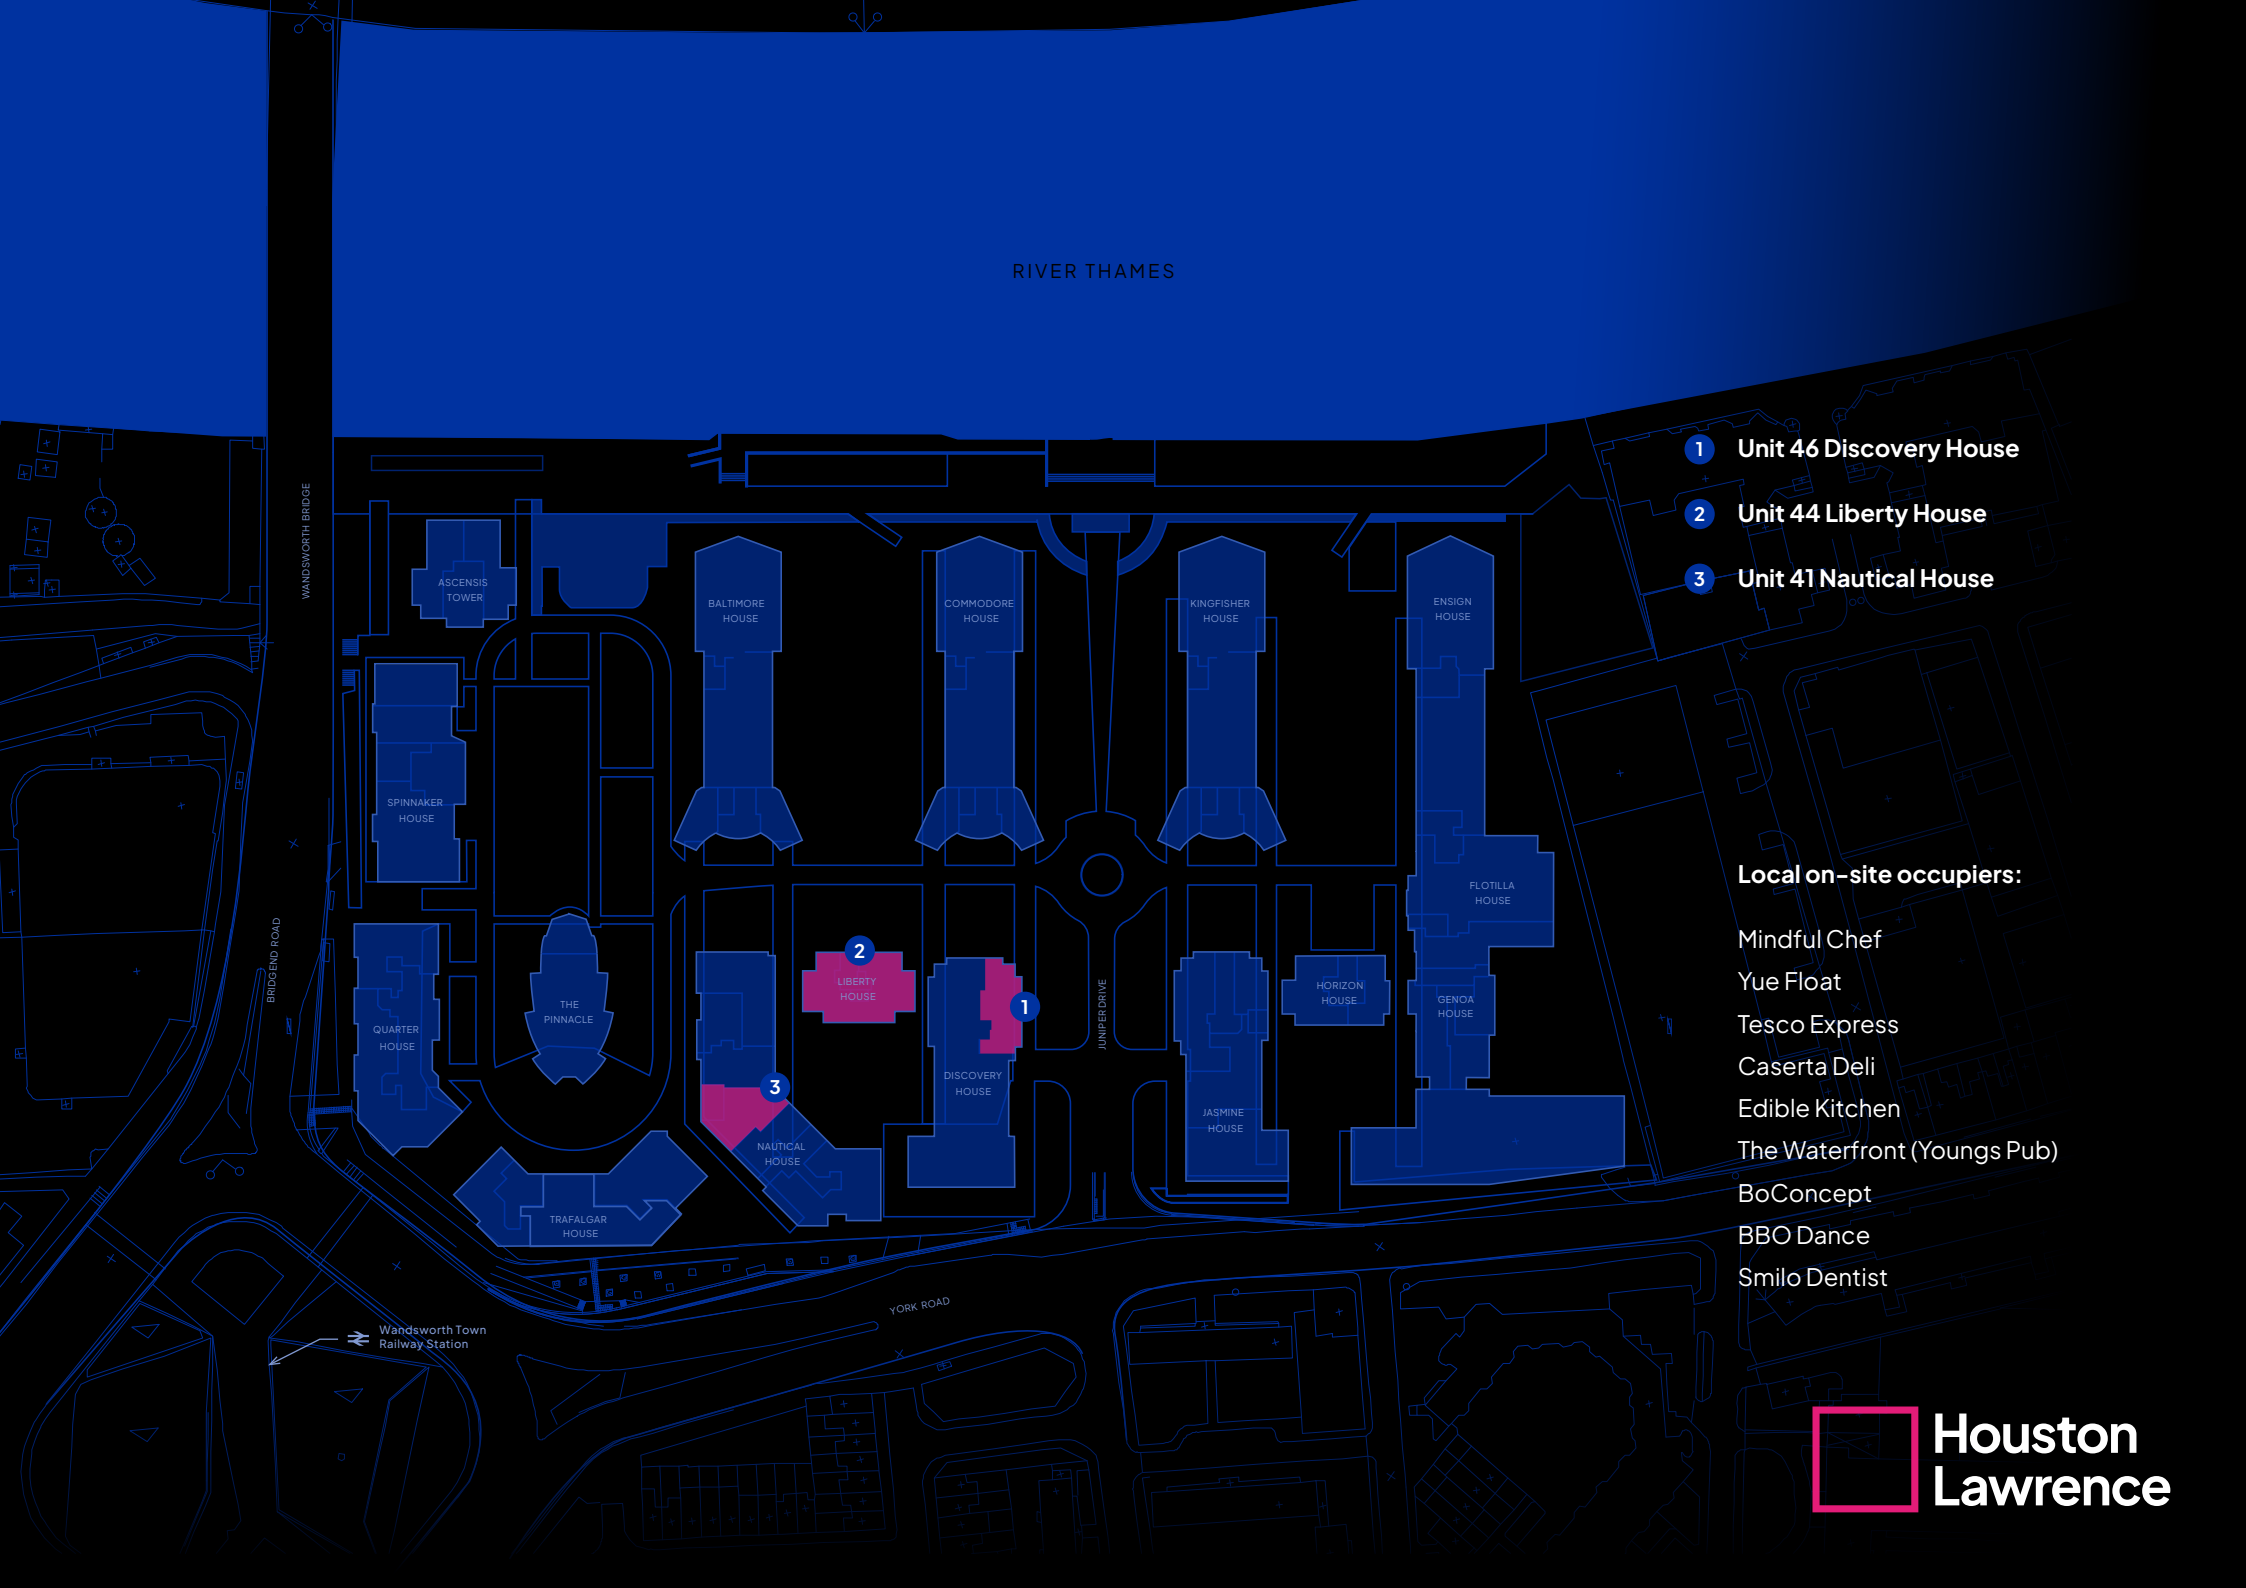

RIVER THAMES

- 1 Unit 46 Discovery House
- 2 Unit 44 Liberty House
- 3 Unit 41 Nautical House

**Local on-site occupiers:**

Mindful Chef  
Yue Float  
Tesco Express  
Caserta Deli  
Edible Kitchen  
The Waterfront (Youngs Pub)  
BoConcept  
BBO Dance  
Smilo Dentist

# For sale / for rent ■

**1 Unit 46 Discovery House**

**2 Unit 44 Liberty House**

**3 Unit 41 Nautical House**



Ground floor commercial units



Glazed front.



Flexible use.



Lease terms to be agreed.



999 year long leasehold.



Cycle racks.



24 hour managed estate and concierge.

COMMERCIAL  
UNITS AVAILABLE  
900 SQ FT -  
3,000 SQ FT

TO LET OR FOR SALE  
FLEXIBLE USES PERMITTED

D  
I  
S  
C



**Houston  
Lawrence**

# Unit 46

## Discovery House 1



1,858 sq. ft.



Shell and core condition.



Flexible use.



Rent: £46,450 per year +vat.  
Sale price: £464,500 +vat.





Contact George Rowling  
[george@houstonlawrence.co.uk](mailto:george@houstonlawrence.co.uk)  
07806 853 718



# Unit 46

## Discovery House

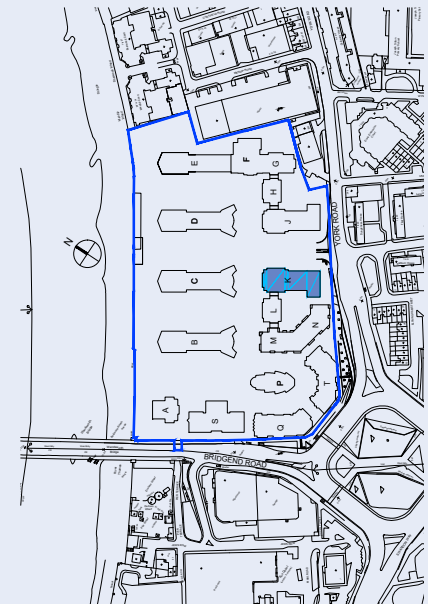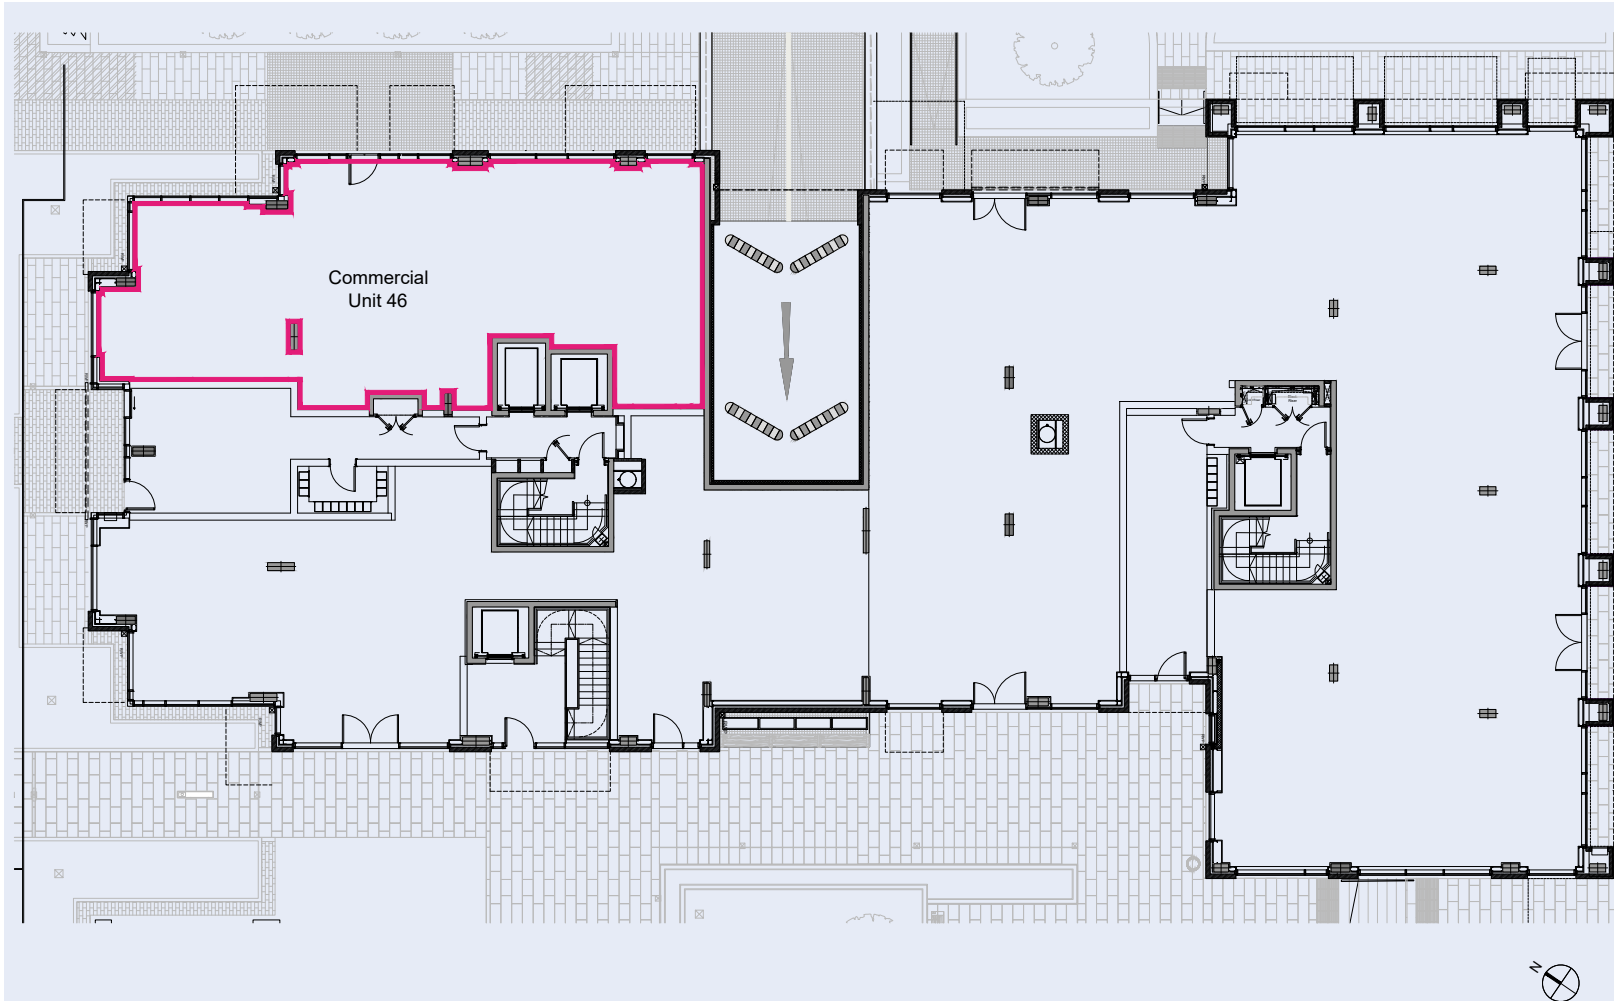

Location Plan

02

Scale 1:5000

**KEY:**

- █ Estate Demise
- █ Property Demise

Contact George Rowling  
george@houstonlawrence.co.uk  
07806 853 718



# Unit 44 Liberty House <sup>2</sup>



3,186 sq. ft.  
Can be split from  
c. 1,500 – 3,186 sq. ft.



Shell and core  
condition.



Flexible use.



Rent (whole unit):  
£79,650  
per year + vat.



Rent (split options):  
from £37,500  
per year + vat.





Sale price:  
£796,500 +  
vat.



Contact George Rowling  
[george@houstonlawrence.co.uk](mailto:george@houstonlawrence.co.uk)  
07806 853 718

# Unit 44

## Liberty House

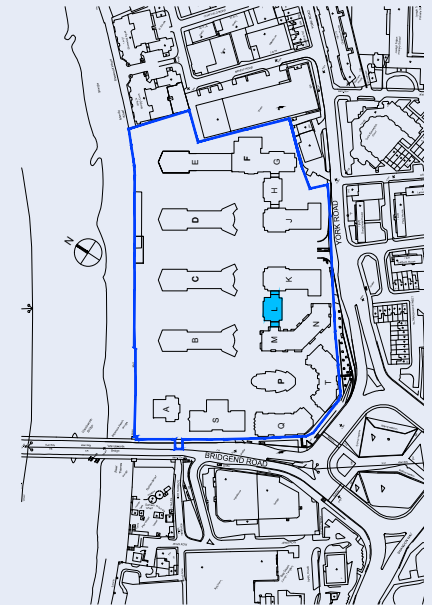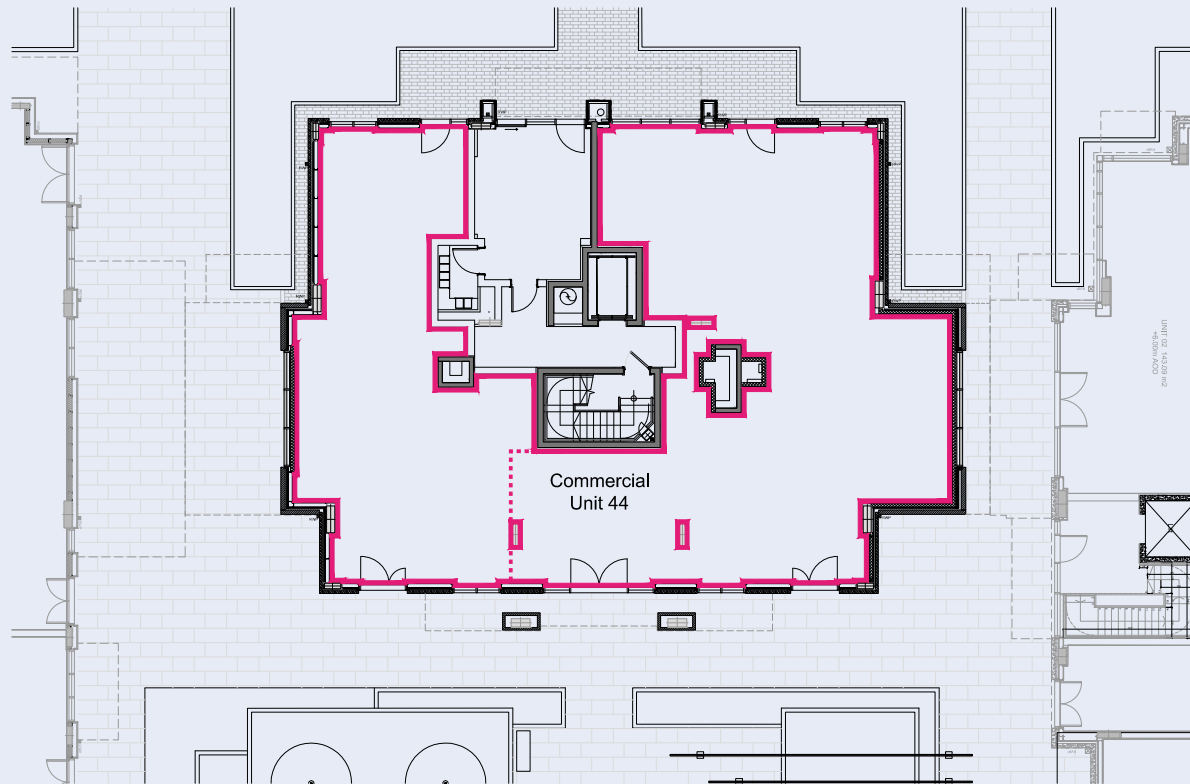

### KEY:

-  Estate Demise
-  Property Demise
-  Potential to split from c.1,500 sq. ft.



Contact George Rowling  
george@houstonlawrence.co.uk  
07806 853 718



# Unit 41

## Nautical House <sup>3</sup>



2,280 sq. ft.





Part fitted with  
flooring and lighting.



Flexible use.




Rent: £57,000 per year+vat.  
Sale price: 570,00 + vat.

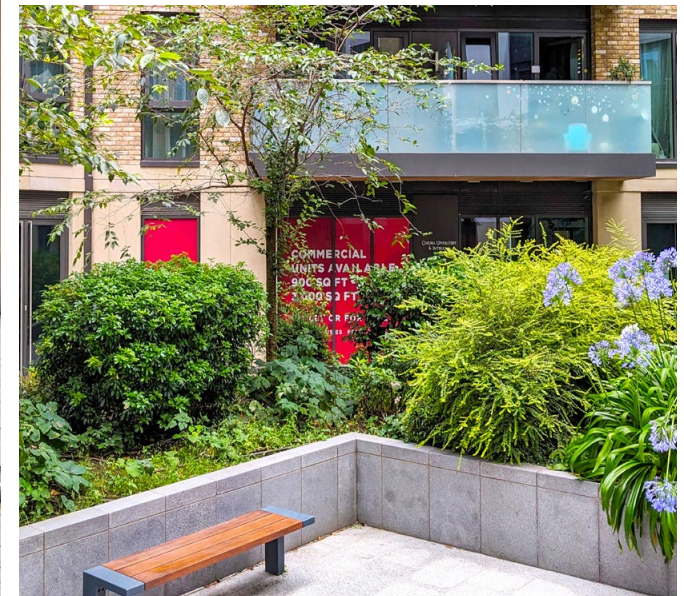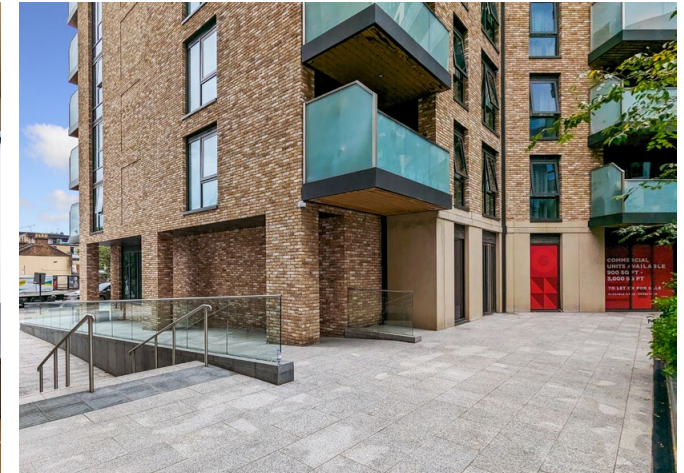

Contact George Rowling  
[george@houstonlawrence.co.uk](mailto:george@houstonlawrence.co.uk)  
07806 853 718

# Unit 41

## Nautical House

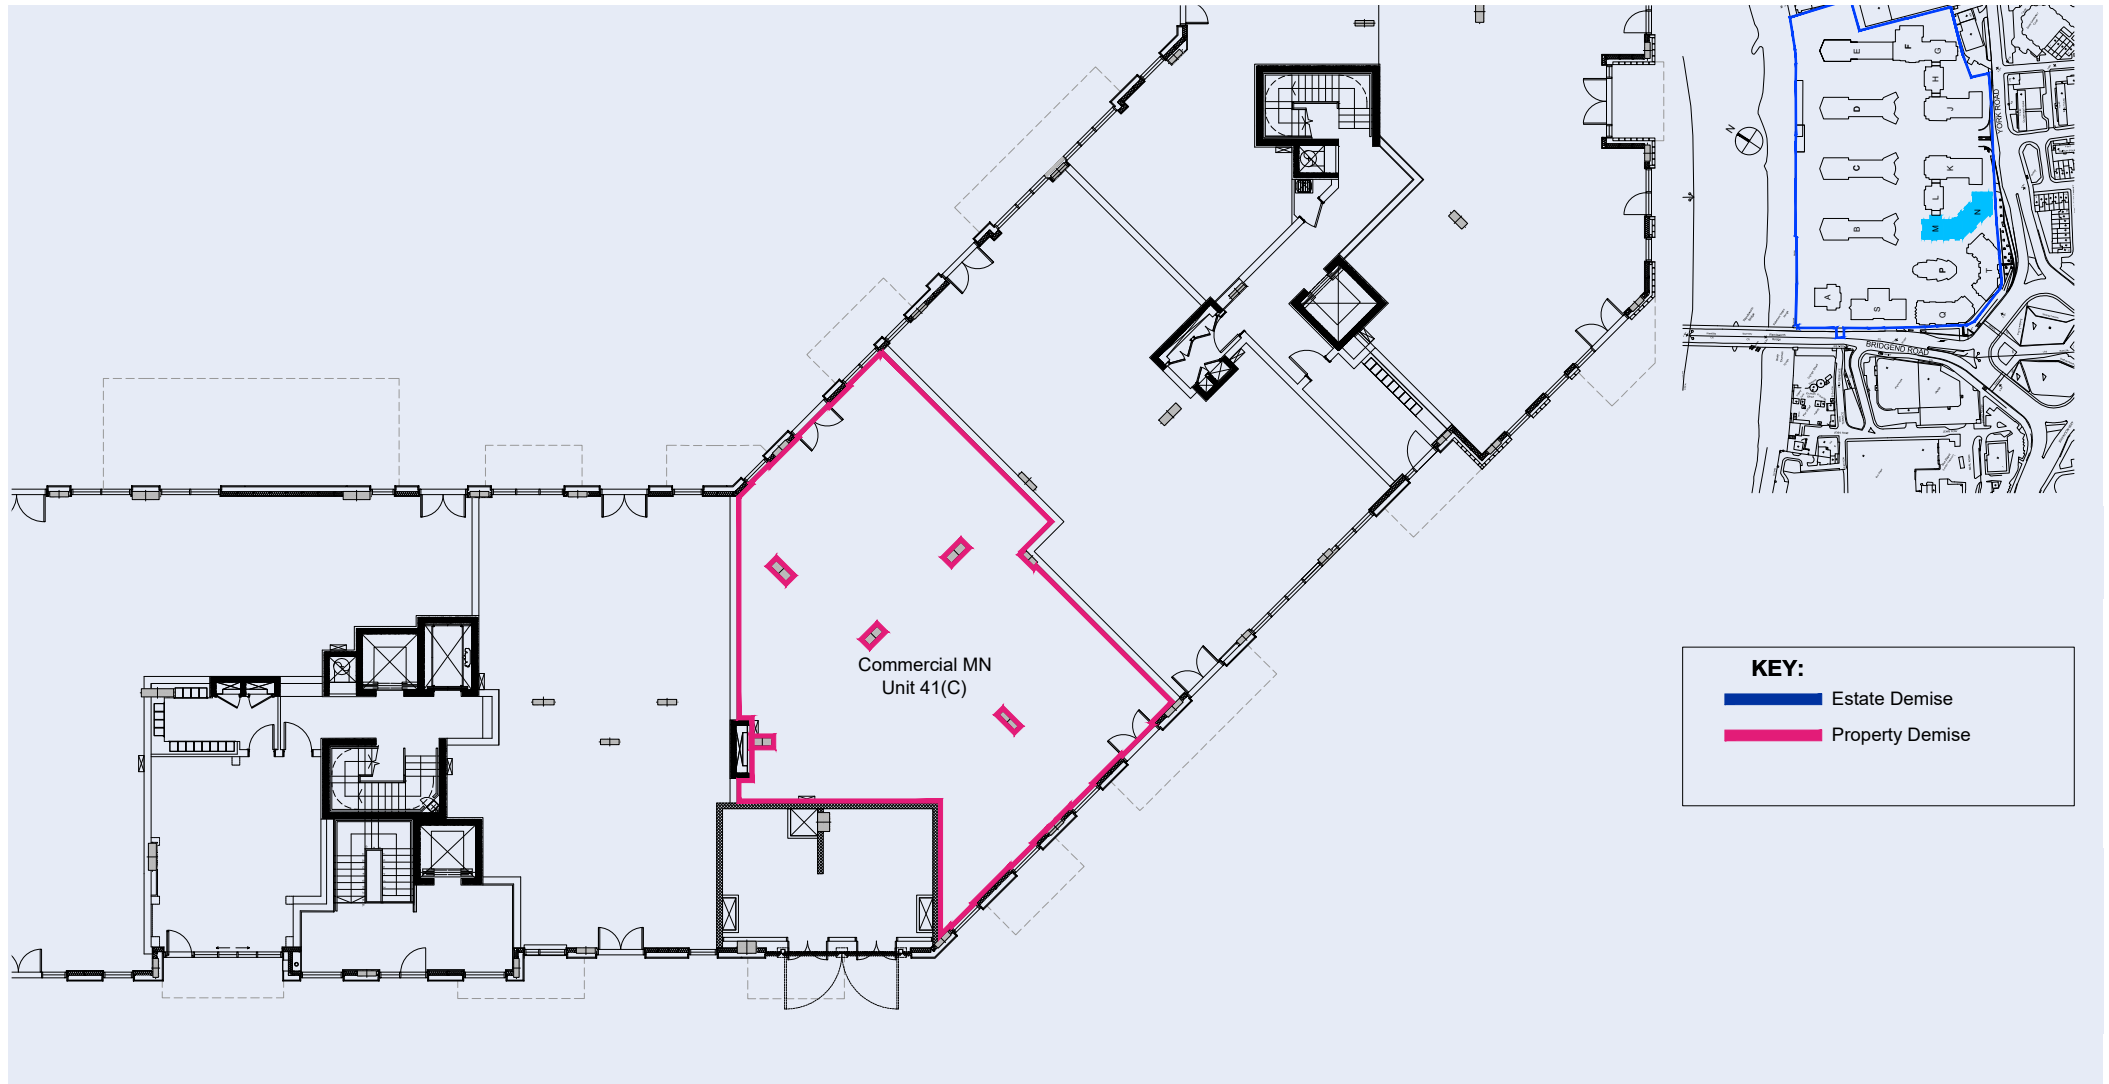

Contact George Rowling  
george@houstonlawrence.co.uk  
07806 853 718

Contact:

George Rowling

george@houstonlawrence.co.uk  
07806 853 718

[www.houstonlawrence.co.uk](http://www.houstonlawrence.co.uk)



MISREPRESENTATION ACT, 1967. Houston Lawrence for themselves and for the Lessors, Vendors or Assignors of this property whose agents they are, give notice that: These particulars do not form any part of any offer or contract: the statements contained therein are issued without responsibility on the part of the firm or their clients and therefore are not to be relied upon as statements or representations of fact: any intending tenant or purchaser must satisfy himself as to the correctness of each of the statements made herein: and the vendor, lessor or assignor does not make or give, and neither the firm or any of their employees have any authority to make or give, any representation or warranty whatever in relation to this property. VAT may be applicable to the terms quoted above.