LONDON DOCK

COMMERCIAL OPPORTUNITIES



COMMERCIAL **OPPORTUNITIES AT LONDON DOCK**



LONDON DOCK IS A THRIVING **NEW LONDON NEIGHBOURHOOD. BRINGING PEOPLE TOGETHER** THROUGH A VIBRANT AND UNIQUE **DEVELOPMENT RICH IN HISTORY** AND EXCEPTIONAL ARCHITECTURE, BOTH NEW AND OLD.

Providing 2,038 new homes and 150,000 sq ft of commercial.

Combining the delivery and placemaking expertise of St George with world-class architect Patel Taylor, London Dock is an exceptional development, which interconnects the world famous St Katharine Docks, Tobacco Dock, Moretown and Tower Bridge.





PEOPLE & PLACES

47%

of the Tower Hamlets population is aged

20-39

LONDON DOCK

7.5 ACRES open space

LONDON DOCK

1,800+ **High-Quality Homes**

> **Target development** completion by 2035

OVER apartments sold **Tower Hamlets' population** is projected to increase by

17% from 2018 to 2028 to

370,700

LONDON DOCK

1,800+ residents

LONDON DOCK

150,000 5 commercial space

Tower Hamlets is one of London's

FASTEST GROWING **BOROUGHS**

Number of households in **Tower Hamlets projected** to increase 21% to

160,000 by 2028

80+ new housing schemes, providing

> 10,000 new homes, within a mile

radius granted permission in the last 10 years

TOBACCO DOCK

500,000 visitors per year







LONDON DOCK









£2billion

Approximate local development & investment



IT'S ALL ABOUT

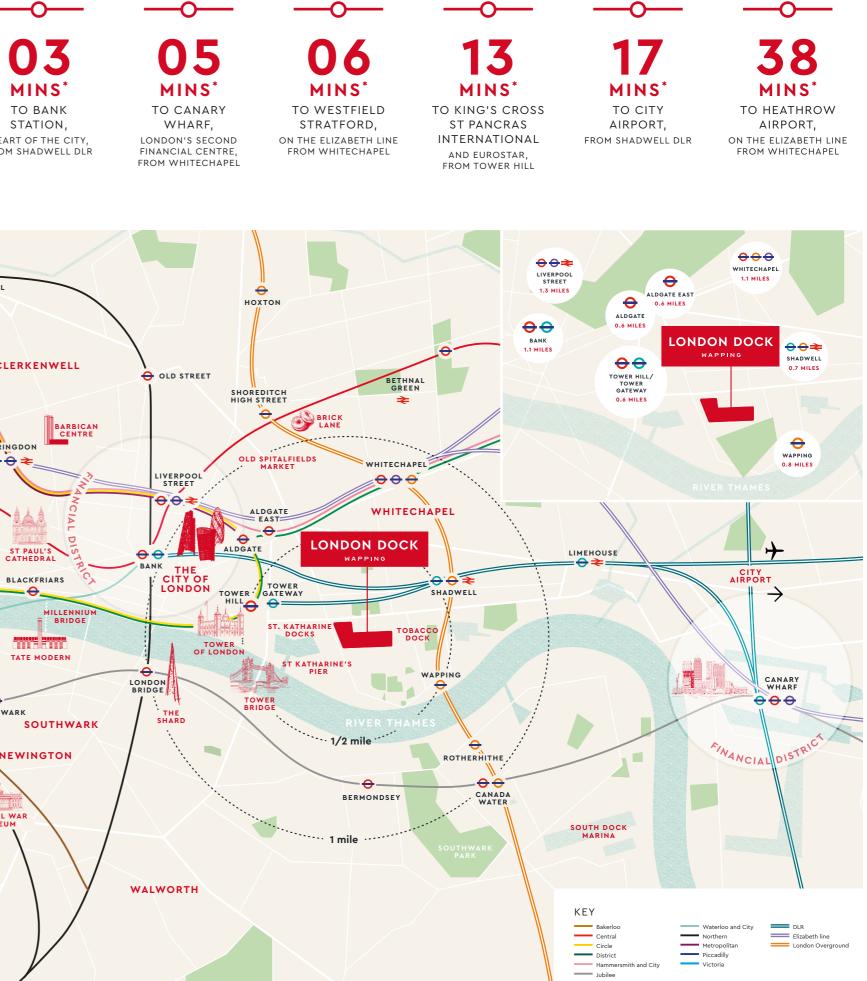

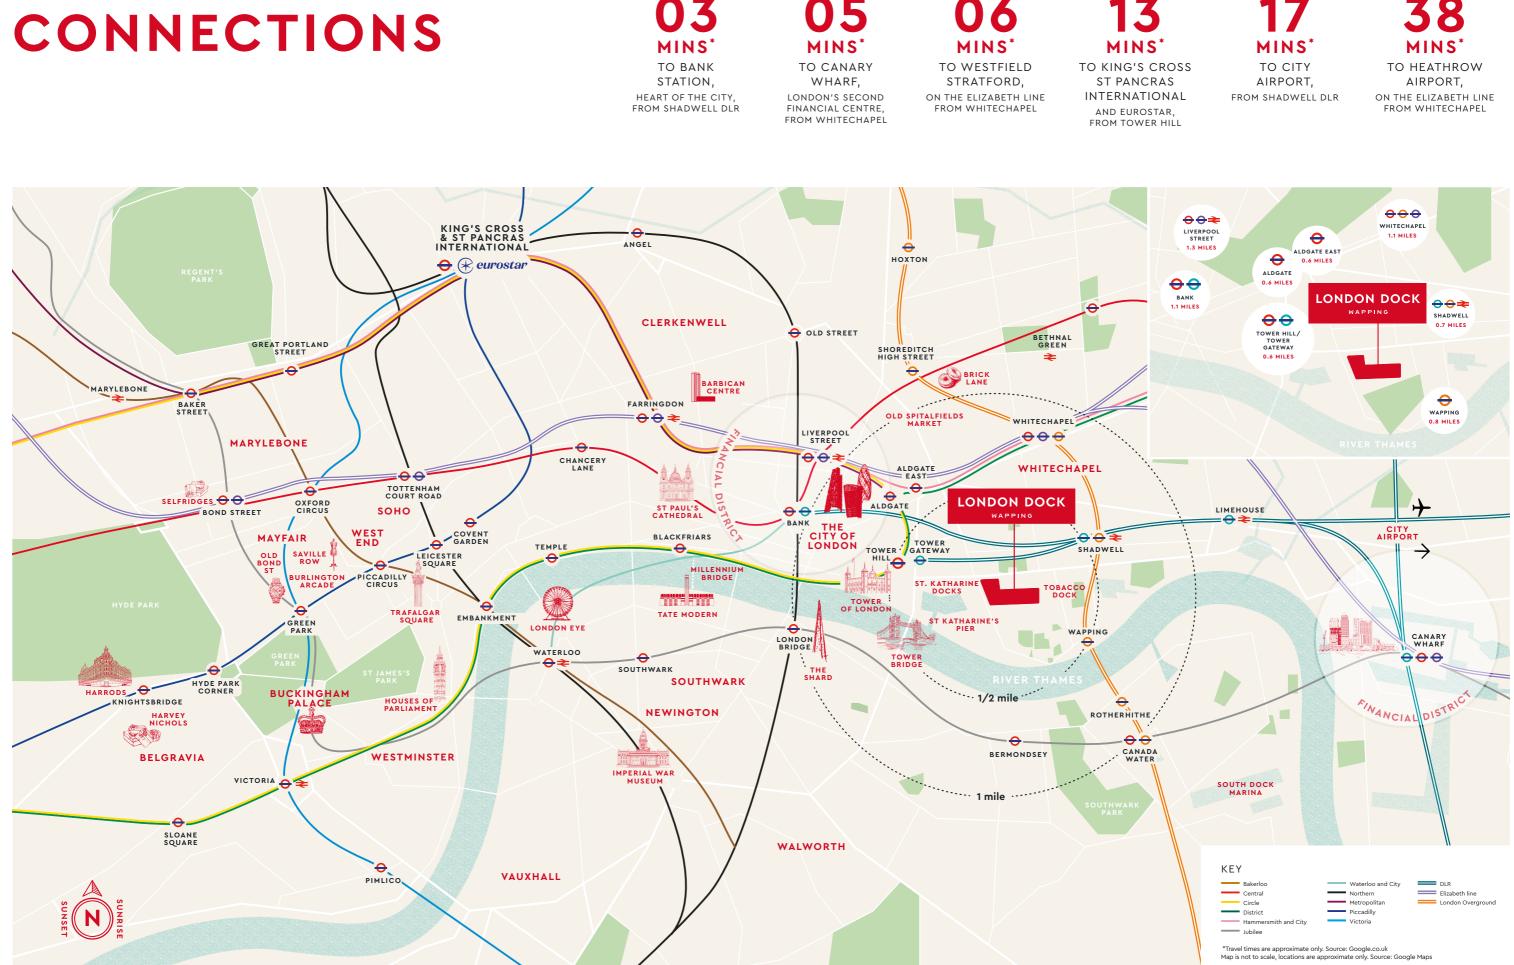

COMMERCIAL **OPPORTUNITIES**





The site plan is indicative only and subject to change. In line with our policy of continuous improvement we reserve the right to alter the layout, building style, landscaping and specification at any time without notice



UNIT	BUILDING	LEVEL	AREA M ²	AREA F ²	AVAILABLE
01b	Alexander Wharf	Ground	154	1,662	NOW
06	Cashmere Wharf	Ground	60	640	NOW
07	Cashmere Wharf	Ground	369	3,972	NOW
10a	Saffron Wharf	Ground	71	763	NOW
10a	Saffron Wharf	Basement	619	6,665	NOW
10	Saffron Wharf	Ground	196	2,109	NOW
11	Saffron Wharf	Ground	121	1,307	NOW

KEY:



LONDON DOCK

Map not to scale, subject to change and is indicative only.

GAUGING SQUARE


A VARIETY OF SPACES WITH LARGE GLAZED FRONTAGES. UNITS ON THE BUSTLING GAUGING SQUARE LOOK OUT ONTO THE CHOREOGRAPHED WATER FOUNTAINS, WHILE EMERY WHARF SITS AT THE GATEWAY TO LONDON DOCK WITH **EXCEPTIONAL ROADSIDE VISIBILITY.**

COMMERCIAL UNITS AVAILABLE IN GAUGING SQUARE:

AVAILABLE UNITS

ALEXANDER WHARF

UNIT 01B

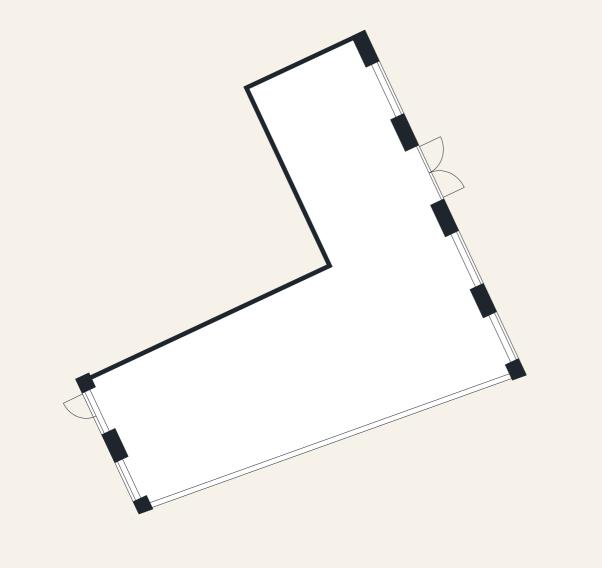

154M² 1,662F²

GROUND FLOOR


CASHMERE




SAFFRON WHARF

CEILING HEIGHT MEASUREMENT: RANGE OF 2.6M - 5.2M

UNIT 10A

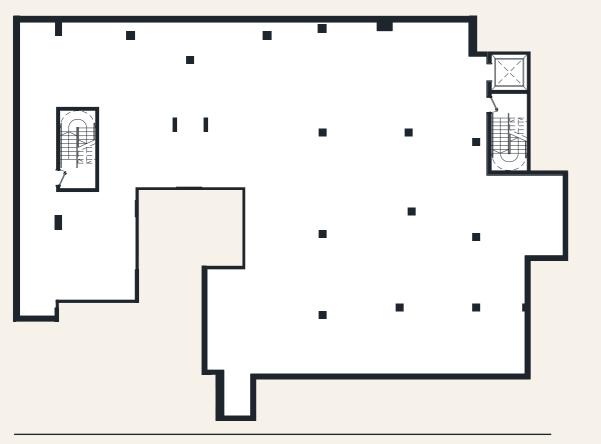


BASEMENT FLOOR

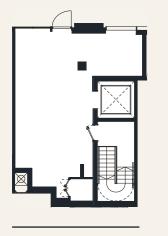

GROUND FLOOR


BASEMENT FLOOR 619M² 6,665F²

GROUND FLOOR 71M² 763F² **UNIT 10**

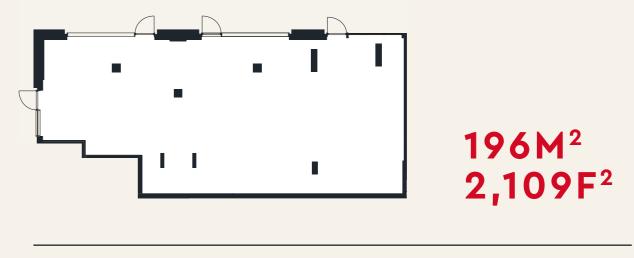

GROUND FLOOR

UNIT 11

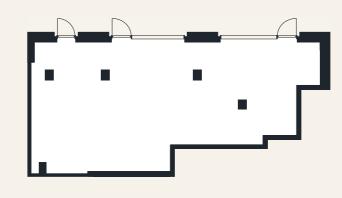

GROUND FLOOR

121M² 1,307F²

FOR MORE

HARRY CODY OWEN BRUCE GILLINGHAM POLLARD

Phone: 07799 695460 Email: harryco@brucegillinghampollard.com Web: www.brucegillinghampollard.com

WILL PENFOLD BRUCE GILLINGHAM POLLARD

Phone: 07760 881270 Email: willp@brucegillinghampollard.com Web: www.brucegillinghampollard.com





www.londondock.co.uk Proud to be a member of the Berkeley Group of companies Berkeley



Bruce Gillingham Pollard and CF Commercial on their own behalf and on behalf of St George City whose agents Bruce Gillingham Pollard and CF Commercial are, gives notice that; (a) these particulars do not constitute in whole or in part an offer or contract for sale or lease; (b) none of the statements contained in these particulars as to the property are to be relied on as statements or representations of fact; and (c) the vendor/lessor does not make or give, and neither Bruce Gillingham Pollard and CF Commercial nor any of their members or any person in their employment has any authority to make or give, an representation or warranty whatsoever in relation to the property. The only representations, warranties, undertakings and contractual obligations to be given or undertaken by the vendor/lessor are those contained and expressly referred to in the written contract for sale or agreement for lease between the vendor/lessor and a purchaser or tenant. Prospective purchasers or tenants are strongly advised to:(a) satisfy themselves as to the correctness of each statement contained in these particular; (b) inspect the property and the neighbouring area; (c) ensure that any items expressed to be included are available and in working order; (d) arrange a full structural (and where appropriate environmental) survey of the property; and (e) carry out all necessary searches and enquiries. M004/41CA/0725