



# MYRO HOUSE

AT  
LOMBARD  
SQUARE

Berkeley  
Designed for life





# LOMBARD SQUARE

ROYAL BOROUGH  
OF GREENWICH  
LONDON

Welcome to Lombard Square,  
an exciting community of  
1, 2 & 3 bedroom homes  
that's set to bring a new  
green heart to Plumstead.

Computer generated image is indicative only



# WELCOME TO MYRO HOUSE

Myro House is the first exclusive collection of homes to launch at Lombard Square. It is situated in the south west corner of the neighbourhood with excellent access to all amenities and green space. Myro House is the start of a new chapter in the story of Plumstead.



Computer generated image is indicative only



# MYRO HOUSE

## AT LOMBARD SQUARE



Computer generated image is indicative only

### 1,2 & 3 BEDROOM APARTMENTS AND DUPLEX APARTMENTS

Myro House takes its name from a variety of plum — as does the community as a whole — a direct link to how Plumstead's name originated. The area has a history of plum cultivation stretching back to its origins in the 10th century.

The site plan is indicative only and subject to change. In line with our policy of continuous improvement we reserve the right to alter the layout, building style, landscaping and specification at anytime without notice. Walking times are approximate only. Source: Google Maps.



# QUALITY NATURE UNITED



The collection of homes at Myro House has been designed with unstinting care and outstanding craftsmanship.

Every aspect of each new home has been carefully considered, from proximity to excellent transport connections to the on-site amenities.

Myro House offers its own extensive courtyard and podium gardens with ample seating areas and green walkways as well as unique interiors individually designed for Myro House.

Many of the homes benefit from a spacious balcony and views over the beautiful gardens. Set in 1.8 acres of parkland and a green garden square complete with its own lake, wildflower meadows and recreation areas for children and adults alike.







Craft imagery is indicative only



Craft imagery is indicative only



Craft imagery is indicative only



Craft imagery is indicative only



Craft imagery is indicative only

## LEATHER CRAFT INSPIRED

The craft interiors of Myro House are rooted in authenticity. Specifically the design concept celebrates the work and community of leather craft workers who have plied their trade in the area for centuries.

Lombard Square celebrates Plumstead as home to a diverse community of craftsmen and women who traditionally worked within the nearby Royal Arsenal.

It celebrates the versatility of their craft methods, playing with a rich range of matt and satin textures applying elegant finishes to their wares. You'll see these touches carefully applied, not just to the apartments themselves, but also in the entrance hall, lifts, lobbies and corridors.



Computer generated image is indicative only.



Concierge Service

## A WEALTH OF AMENITIES

At Lombard Square everything has been carefully planned to ensure you have all the essential amenities you need on your doorstep, plus a few added extras to make life a breeze.

Make the most of a 24-hour Concierge service, an on-site gym\*, supermarket, electric charging points, secure bike storage and a secure 24-hour parcel reception.

Lombard Square will provide attractive commercial opportunities offering an on-site café, restaurant, and shops for all of life's essentials.

\*Gym is opt-in and subject to availability



Secure parcel store



On-site café



On-site gym\*



Pop-up events



Car charging points



Commercial opportunities

Images shown are indicative only



Living areas exude style and sophistication and create the ideal environment to relax and watch a film, or a serene backdrop while working from home. Each detail of the living areas has been designed with comfort in mind.







At the heart of every home at Lombard Square, much thought and careful planning has gone into creating amazing kitchens to inspire culinary creations.

Bespoke designs feature Terrazzo-effect worktops, ceramic tiled splashbacks and high specification integrated appliances.



Relax and unwind in style with the beautifully crafted bedrooms. Featuring built-in wardrobes with leather finish handles and plush carpeting throughout, creating the perfect space to rest and recharge.



Showhome photography is indicative only




# ALL IN THE DETAILS

Great care has been taken with fittings and finishes throughout the apartments. You'll find timber-effect flooring in living areas, soft carpeting in bedrooms and porcelain tiling in bathrooms.

With a choice between a light and dark palette, these apartments are designed for modern living. The kind of spaces in which you feel equally comfortable both entertaining friends or relaxing.



Specification image is indicative only

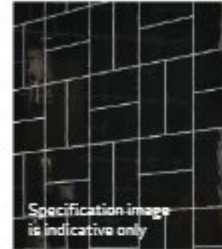

Specification image is indicative only



Computer generated image is indicative only.



Computer generated image is indicative only



Specification image is indicative only.



Specification image is indicative only

Fitted kitchens available in a variety of colour palettes feature open wall shelving, built-in wine coolers, Terrazzo stone worktops and fully integrated Siemens appliances, including dishwashers and touch control hobs.

Your attention is drawn to the fact that in rare circumstances it may not be possible to obtain the exact products or materials referred to in the specification. Berkeley reserves the right to alter, amend or update the specification, which may include changes in the colour, material or brand specified. In such cases, a similar alternative will be provided. Berkeley reserves the right to make these changes as required. A number of choices and options are available to personalise your home. Choices and options are subject to timeframes, availability and change.

To create optimum luxury and serenity, bathrooms feature clean lines and smooth surfaces with designer sanitaryware, rainfall showers and heated towel rails.



Showhome photography is indicative only



# SPECIFICATIONS

Myro House has its own unique signature character, inspired by leathercraft that once thrived in this area. We believe that these sublime details make a difference to the way that you feel in these spaces.



Specification image is indicative only



Specification image is indicative only

## TYPICAL SPECIFICATION FOR 2 & 3 BEDROOM APARTMENTS

### KITCHENS

- Individually designed layouts
- Composite stone worktops
- Ceramic-tiled feature splashback
- Stainless steel under-mounted 1½ bowl sink and monobloc mixer tap
- Siemens ceramic hob
- Siemens integrated multi-function electric oven
- Siemens integrated multi-function dishwasher
- Siemens integrated fridge/freezer
- Siemens integrated microwave oven in upper cabinet
- Integrated wine cooler
- Integrated recirculating extractor hood
- Concealed white multi-gang appliance panel
- Energy efficient ceiling downlights
- Contemporary matt finish handleless soft-close cabinet doors
- LED lighting to underside of wall units
- Feature metal open shelving
- USB socket
- Timber-effect flooring

### BATHROOMS/ SHOWER ROOMS

- White single ended bath with bath panel and glazed hinged bath screen
- White wash basin with wall mounted single lever mixer tap
- Feature niche to bath and shower
- Thermostatic bath/shower mixer unit with hand-held shower head
- Wall mounted shower head
- White wall hung WC with press-button action, soft-close lid and concealed cistern
- Ceramic tiles to floor
- Complementary ceramic tiles full height to basin and shower wall
- Fitted wall cabinet with shelves and shaver socket
- Energy efficient ceiling recessed downlights
- Heated towel rail
- Mechanically ventilated

### ELECTRICAL FITTINGS

- Energy efficient light fittings throughout
- Smart energy meter
- Television points (*terrestrial and satellite*) to principal living areas and bedrooms
- BT point / internet point to utility cupboard
- Data sockets to living room and bedroom 1
- USB sockets to kitchen and bedroom 1
- Smoke detectors to corridors and living space
- Heat detector to kitchen

### HEATING

- Heating and hot water supplied from the on-site GSHP (Ground Source Heat Pump) system
- Radiator panel heaters with thermostatic radiator valves

### ADDITIONAL FEATURES

- Plumbing for washer/dryer
- Domestic fire sprinkler system to all apartments and communal areas
- High performance windows and external doors

### INTERIOR FINISHES

- Contemporary entrance door
- White painted internal doors
- White painted cupboard doors
- White painted skirting and architraves to all rooms
- Satin door handles and ironmongery
- Energy efficient light fittings throughout
- Timber-effect flooring to kitchen and living/dining rooms
- Carpet to bedrooms

### BALCONIES/TERRACES

- Well-proportioned balconies/terraces with decking, and metal balustrades

### EXTERNAL COMMUNAL AREAS

- Landscaped residents-only podium garden
- A managing agent will administer the effective operation and maintenance of the communal areas

### SECURITY FEATURES

- Audio/visual entry system via fob
- 'Secured by Design' certification achieved throughout the development
- High quality, lockable, restricted opening windows and external doors
- 24-hour concierge service and monitored CCTV

### CAR PARKING

- Limited general right to park available and subject to separate agreement
- Under-croft car park
- Secure bicycle storage

### PEACE OF MIND

- 265 year lease (commences from 2021)
- All homes benefit from 10-year build warranty

### LIFTS

- Secure lift access to every accommodation level.



Specification image is indicative only




## CAREFULLY CONSIDERED SPACES

Architecturally, inspirations have been taken from traditional London mansion blocks which surround a beautifully landscaped 1.8-acre Garden Square – designed with the four seasons in mind so you can enjoy nature all year round.

# MYRO HOUSE FLOORPLANS

Take a closer look inside Myro House and see the homes available to suit your lifestyle.

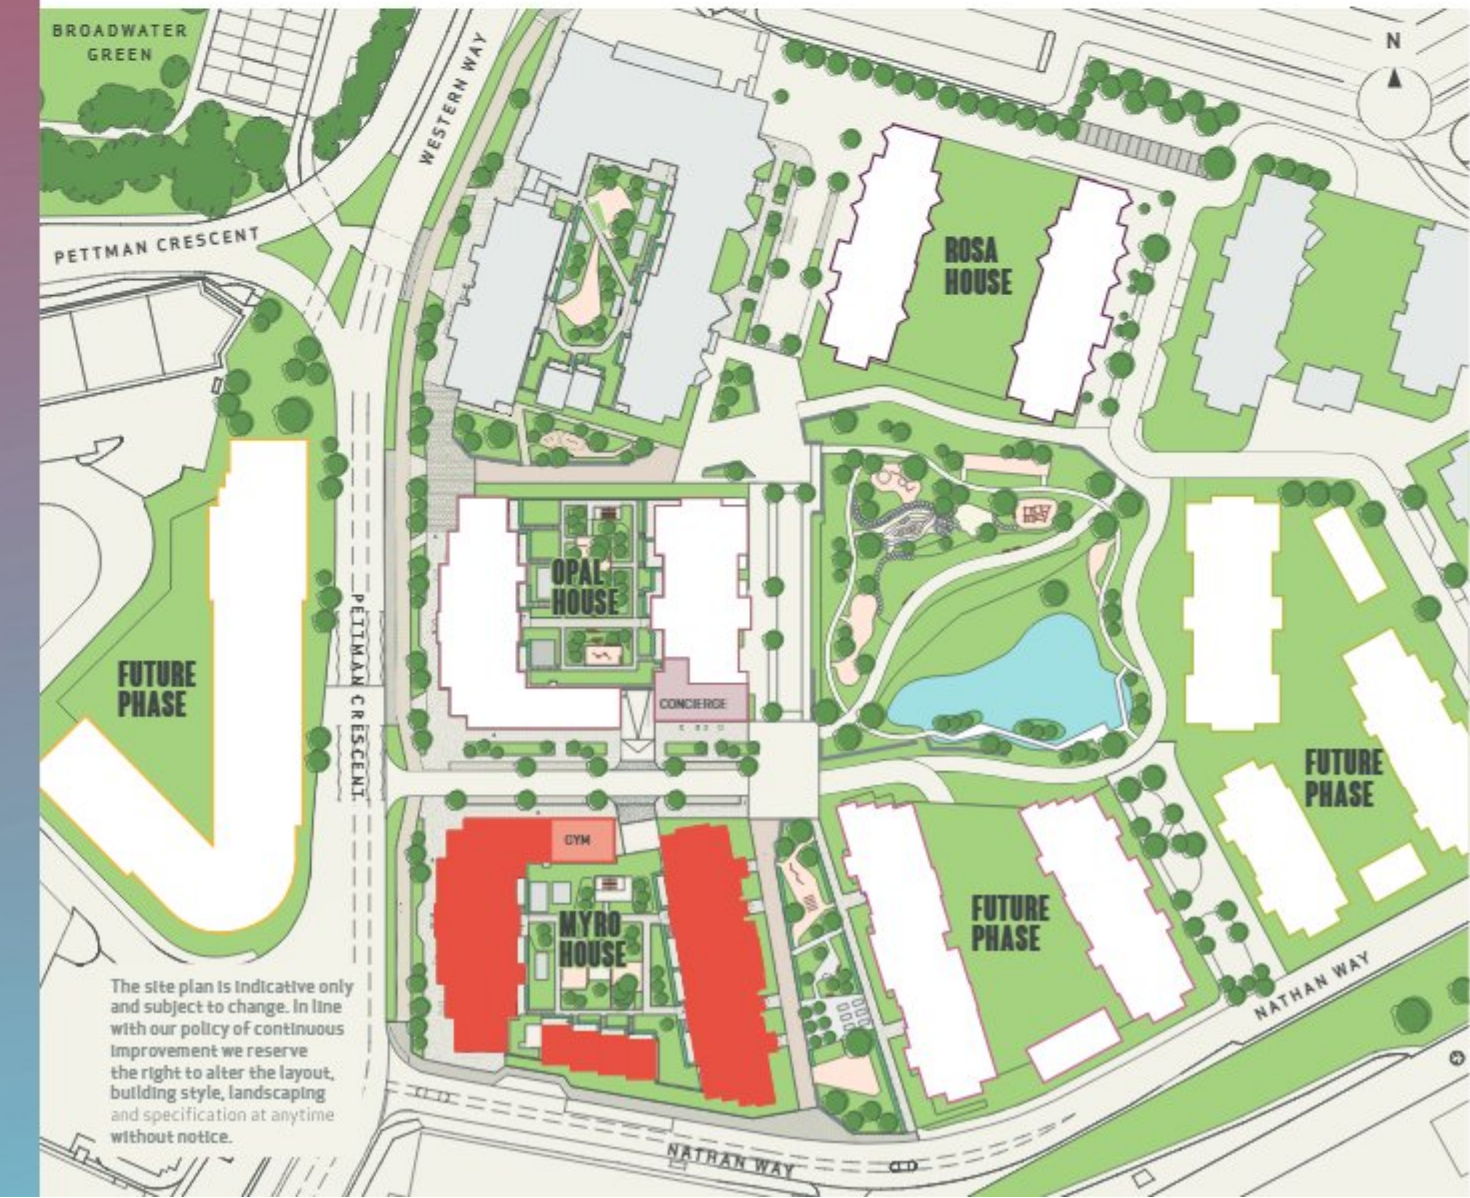



Myro House comprises 152 apartments set over 10 floors. Each of them has its own unique characteristics, while all of the east-facing homes look out over the green garden square, the centrepiece of the development and community hub.

| PLOT      | FLOOR | BEDROOMS | SQ.FT | PAGE | PLOT      | FLOOR | BEDROOMS | SQ.FT | PAGE | PLOT      | FLOOR | BEDROOMS     | SQ.FT | PAGE |
|-----------|-------|----------|-------|------|-----------|-------|----------|-------|------|-----------|-------|--------------|-------|------|
| 7.1-02-06 | 02    | 1 BED    | 490   | 26   | 7.1-06-02 | 06    | 1 BED    | 546   | 28   | 7.2-08-05 | 08    | 2 BED        | 775   | 38   |
| 7.1-03-06 | 03    | 1 BED    | 490   | 26   | 7.1-07-02 | 07    | 1 BED    | 546   | 28   | 7.3-05-04 | 05    | 2 BED        | 788   | 39   |
| 7.1-04-06 | 04    | 1 BED    | 490   | 26   | 7.1-08-02 | 08    | 1 BED    | 546   | 28   | 7.3-06-04 | 06    | 2 BED        | 788   | 39   |
| 7.1-05-06 | 05    | 1 BED    | 490   | 26   | 7.1-09-02 | 09    | 1 BED    | 546   | 28   | 7.3-07-04 | 07    | 2 BED        | 788   | 39   |
| 7.1-06-06 | 06    | 1 BED    | 490   | 26   | 7.3-03-01 | 03    | 1 BED    | 546   | 28   | 7.3-08-04 | 08    | 2 BED        | 788   | 39   |
| 7.1-07-06 | 07    | 1 BED    | 490   | 26   | 7.3-04-01 | 04    | 1 BED    | 546   | 28   | 7.3-09-04 | 09    | 2 BED        | 788   | 39   |
| 7.1-08-06 | 08    | 1 BED    | 490   | 26   | 7.3-05-01 | 05    | 1 BED    | 546   | 28   | 7.1-03-10 | 03    | 2 BED        | 795   | 40   |
| 7.1-09-06 | 09    | 1 BED    | 490   | 26   | 7.3-06-01 | 06    | 1 BED    | 546   | 28   | 7.1-04-10 | 04    | 2 BED        | 795   | 40   |
| 7.1-10-03 | 10    | 1 BED    | 490   | 26   | 7.3-07-01 | 07    | 1 BED    | 546   | 28   | 7.1-05-10 | 05    | 2 BED        | 795   | 40   |
| 7.1-04-08 | 04    | 1 BED    | 544   | 27   | 7.3-08-01 | 08    | 1 BED    | 546   | 28   | 7.1-06-10 | 06    | 2 BED        | 795   | 40   |
| 7.1-05-08 | 05    | 1 BED    | 544   | 27   | 7.3-09-01 | 09    | 1 BED    | 546   | 28   | 7.1-07-10 | 07    | 2 BED        | 795   | 40   |
| 7.1-06-08 | 06    | 1 BED    | 544   | 27   | 7.3-10-01 | 10    | 1 BED    | 546   | 28   | 7.1-08-10 | 08    | 2 BED        | 795   | 40   |
| 7.1-07-08 | 07    | 1 BED    | 544   | 27   | 7.3-03-06 | 03    | 1 BED    | 546   | 29   | 7.1-06-05 | 06    | 2 BED        | 795   | 41   |
| 7.1-08-08 | 08    | 1 BED    | 544   | 27   | 7.3-04-06 | 04    | 1 BED    | 546   | 29   | 7.1-07-05 | 07    | 2 BED        | 795   | 41   |
| 7.1-09-08 | 09    | 1 BED    | 544   | 27   | 7.3-05-06 | 05    | 1 BED    | 546   | 29   | 7.1-08-05 | 08    | 2 BED        | 795   | 41   |
| 7.2-04-02 | 04    | 1 BED    | 544   | 27   | 7.3-06-06 | 06    | 1 BED    | 546   | 29   | 7.1-05-01 | 05    | 2 BED        | 806   | 42   |
| 7.2-05-02 | 05    | 1 BED    | 544   | 27   | 7.3-07-06 | 07    | 1 BED    | 546   | 29   | 7.1-06-01 | 06    | 2 BED        | 806   | 42   |
| 7.2-06-02 | 06    | 1 BED    | 544   | 27   | 7.3-08-06 | 08    | 1 BED    | 546   | 29   | 7.1-06-07 | 06    | 2 BED        | 806   | 42   |
| 7.2-07-02 | 07    | 1 BED    | 544   | 27   | 7.3-09-06 | 09    | 1 BED    | 546   | 29   | 7.1-07-01 | 07    | 2 BED        | 806   | 42   |
| 7.2-08-02 | 08    | 1 BED    | 544   | 27   | 7.2-04-01 | 04    | 1 BED    | 546   | 29   | 7.1-07-07 | 07    | 2 BED        | 806   | 42   |
| 7.2-09-02 | 09    | 1 BED    | 544   | 27   | 7.2-05-01 | 05    | 1 BED    | 546   | 29   | 7.1-08-01 | 08    | 2 BED        | 806   | 42   |
| 7.1-04-09 | 04    | 1 BED    | 544   | 27   | 7.2-06-01 | 06    | 1 BED    | 546   | 29   | 7.1-08-07 | 08    | 2 BED        | 806   | 42   |
| 7.1-05-09 | 05    | 1 BED    | 544   | 27   | 7.2-07-01 | 07    | 1 BED    | 546   | 29   | 7.2-03-04 | 03    | 2 BED        | 827   | 43   |
| 7.1-06-09 | 06    | 1 BED    | 544   | 27   | 7.2-08-01 | 08    | 1 BED    | 546   | 29   | 7.2-04-04 | 04    | 2 BED        | 827   | 43   |
| 7.1-07-09 | 07    | 1 BED    | 544   | 27   | 7.2-09-01 | 09    | 1 BED    | 546   | 29   | 7.2-05-04 | 05    | 2 BED        | 827   | 43   |
| 7.1-08-09 | 08    | 1 BED    | 544   | 27   | 7.3-10-04 | 10    | 1 BED    | 549   | 30   | 7.2-06-04 | 06    | 2 BED        | 827   | 43   |
| 7.1-09-09 | 09    | 1 BED    | 544   | 27   | 7.2-10-01 | 10    | 1 BED    | 558   | 30   | 7.2-07-04 | 07    | 2 BED        | 827   | 43   |
| 7.2-04-03 | 04    | 1 BED    | 544   | 27   | 7.3-03-05 | 03    | 1 BED    | 551   | 31   | 7.2-08-04 | 08    | 2 BED        | 827   | 43   |
| 7.2-05-03 | 05    | 1 BED    | 544   | 27   | 7.3-04-05 | 04    | 1 BED    | 551   | 31   | 7.3-03-02 | 03    | 2 BED        | 828   | 43   |
| 7.2-06-03 | 06    | 1 BED    | 544   | 27   | 7.3-05-05 | 05    | 1 BED    | 551   | 31   | 7.3-04-02 | 04    | 2 BED        | 828   | 43   |
| 7.2-07-03 | 07    | 1 BED    | 544   | 27   | 7.3-06-05 | 06    | 1 BED    | 551   | 31   | 7.3-05-02 | 05    | 2 BED        | 828   | 43   |
| 7.2-08-03 | 08    | 1 BED    | 544   | 27   | 7.3-07-05 | 07    | 1 BED    | 551   | 31   | 7.3-06-02 | 06    | 2 BED        | 828   | 43   |
| 7.2-09-03 | 09    | 1 BED    | 544   | 27   | 7.3-08-05 | 08    | 1 BED    | 551   | 31   | 7.3-07-02 | 07    | 2 BED        | 828   | 43   |
| 7.1-03-04 | 03    | 1 BED    | 545   | 28   | 7.3-09-05 | 09    | 1 BED    | 551   | 31   | 7.3-08-02 | 08    | 2 BED        | 828   | 43   |
| 7.1-04-04 | 04    | 1 BED    | 545   | 28   | 7.2-09-05 | 09    | 2 BED    | 702   | 32   | 7.1-02-03 | 02    | 3 BED        | 947   | 44   |
| 7.1-05-04 | 05    | 1 BED    | 545   | 28   | 7.2-10-03 | 10    | 2 BED    | 702   | 32   | 7.1-03-03 | 03    | 3 BED        | 947   | 44   |
| 7.1-06-04 | 06    | 1 BED    | 545   | 28   | 7.3-09-03 | 09    | 2 BED    | 702   | 32   | 7.1-04-03 | 04    | 3 BED        | 947   | 44   |
| 7.1-07-04 | 07    | 1 BED    | 545   | 28   | 7.3-10-03 | 10    | 2 BED    | 704   | 33   | 7.1-05-03 | 05    | 3 BED        | 947   | 44   |
| 7.1-08-04 | 08    | 1 BED    | 545   | 28   | 7.1-09-05 | 09    | 2 BED    | 744   | 34   | 7.1-06-03 | 06    | 3 BED        | 947   | 44   |
| 7.1-09-04 | 09    | 1 BED    | 545   | 28   | 7.1-09-10 | 09    | 2 BED    | 744   | 34   | 7.1-07-03 | 07    | 3 BED        | 947   | 44   |
| 7.2-03-06 | 03    | 1 BED    | 545   | 28   | 7.1-09-01 | 09    | 2 BED    | 753   | 35   | 7.1-08-03 | 08    | 3 BED        | 947   | 44   |
| 7.2-04-06 | 04    | 1 BED    | 545   | 28   | 7.1-09-07 | 09    | 2 BED    | 753   | 35   | 7.1-09-03 | 09    | 3 BED        | 947   | 44   |
| 7.2-05-06 | 05    | 1 BED    | 545   | 28   | 7.2-10-02 | 10    | 2 BED    | 755   | 36   | 7.1-10-05 | 10    | 3 BED        | 1035  | 45   |
| 7.2-06-06 | 06    | 1 BED    | 545   | 28   | 7.2-09-04 | 09    | 2 BED    | 756   | 37   | 7.1-10-04 | 10    | 3 BED        | 1047  | 46   |
| 7.2-07-06 | 07    | 1 BED    | 545   | 28   | 7.3-09-02 | 09    | 2 BED    | 756   | 37   | 7.1-10-02 | 10    | 3 BED        | 1052  | 47   |
| 7.2-08-06 | 08    | 1 BED    | 545   | 28   | 7.3-10-02 | 10    | 2 BED    | 756   | 37   | 7.1-10-01 | 10    | 3 BED        | 1065  | 48   |
| 7.2-09-06 | 09    | 1 BED    | 545   | 28   | 7.3-06-03 | 06    | 2 BED    | 773   | 38   | 7.4-01-03 | 01    | 3 BED Duplex | 1040  | 49   |
| 7.2-10-04 | 10    | 1 BED    | 545   | 28   | 7.3-07-03 | 07    | 2 BED    | 773   | 38   | 7.4-01-02 | 01    | 3 BED Duplex | 1041  | 50   |
| 7.1-03-02 | 03    | 1 BED    | 546   | 28   | 7.3-08-03 | 08    | 2 BED    | 773   | 38   | 7.4-01-01 | 01    | 3 BED Duplex | 1047  | 51   |
| 7.1-04-02 | 04    | 1 BED    | 546   | 28   | 7.2-06-05 | 06    | 2 BED    | 775   | 38   | 7.4-01-04 | 01    | 3 BED Duplex | 1047  | 52   |
| 7.1-05-02 | 05    | 1 BED    | 546   | 28   | 7.2-07-05 | 07    | 2 BED    | 775   | 38   |           |       |              |       |      |



APARTMENT KEY

- Duplex Apartment
- 3 Bedroom Apartment
- 2 Bedroom Apartment
- 1 Bedroom Apartment

NAMING KEY

BUILDING-LEVEL-APARTMENT  
EXAMPLE 7.4-01-04





MYRO HOUSE

1 BEDROOM APARTMENT

APARTMENT

7.1-02-06   7.1-03-06   7.1-04-06   7.1-05-06   7.1-06-06   7.1-07-06   7.1-08-06   7.1-09-06   7.1-10-03

FLOORS 2-10



| TOTAL INTERNAL AREA       | 45.5 SQ M     | 490 SQ FT       | PLOT LOCATOR | Floor 2 Shown | KEY                                       |
|---------------------------|---------------|-----------------|--------------|---------------|-------------------------------------------|
| Living / Kitchen / Dining | 5.31m x 3.03m | 17' 5" x 9' 11" |              |               | ••••• Measurement Points                  |
| Bedroom                   | 3.83m x 3.25m | 12' 6" x 10' 8" |              |               | W Wardrobe                                |
|                           |               |                 |              |               | C Cupboard                                |
|                           |               |                 |              |               | U Utility Cupboard                        |
|                           |               |                 |              |               | WM Provision for Washing Machine          |
|                           |               |                 |              |               | HIU Heat Interface Unit                   |
|                           |               |                 |              |               | MVHR Mechanical Ventilation Heat Recovery |
|                           |               |                 |              |               | ----- Bulkhead                            |

Apartment layouts show indicative furniture arrangements with approximate measurements and are indicative only. Dimensions, which are taken from the indicated points of measurements are for guidance only and are not intended to be used for carpet sizes, appliance space or items of furniture. Apartment areas are provided as gross internal areas in accordance RICS measuring practice. All measurements and areas may vary within a tolerance of 5%. Kitchen layouts are indicative only and are subject to change. Internal wardrobe layouts are indicative only and are subject to change. Services boxing sizes and locations may vary. Please note: to increase legibility these plans have been sized to fit the page and are not drawn to scale and as such may not be at the same scale as those on other pages.

MYRO HOUSE

1 BEDROOM APARTMENT

APARTMENT

AS SHOWN

7.1-04-08   7.1-05-08   7.1-06-08   7.1-07-08   7.1-08-08   7.1-09-08  
7.2-04-02   7.2-05-02   7.2-06-02   7.2-07-02   7.2-08-02   7.2-09-02

HANDED

7.1-04-09   7.1-05-09   7.1-06-09   7.1-07-09   7.1-08-09   7.1-09-09  
7.2-04-03   7.2-05-03   7.2-06-03   7.2-07-03   7.2-08-03   7.2-09-03

FLOORS 4-9



| TOTAL INTERNAL AREA       | 50.5 SQ M     | 544 SQ FT        | PLOT LOCATOR | Floor 4 Shown | KEY                                       |
|---------------------------|---------------|------------------|--------------|---------------|-------------------------------------------|
| Living / Kitchen / Dining | 6.10m x 3.86m | 20' 0" x 12' 8"  |              |               | ••••• Measurement Points                  |
| Bedroom                   | 3.43m x 3.30m | 11' 3" x 10' 10" |              |               | W Wardrobe                                |
| Balcony                   | 3.67m x 1.68m | 12' 0" x 5' 6"   |              |               | C Cupboard                                |
|                           |               |                  |              |               | U Utility Cupboard                        |
|                           |               |                  |              |               | WM Provision for Washing Machine          |
|                           |               |                  |              |               | HIU Heat Interface Unit                   |
|                           |               |                  |              |               | MVHR Mechanical Ventilation Heat Recovery |
|                           |               |                  |              |               | ----- Bulkhead                            |

Apartment layouts show indicative furniture arrangements with approximate measurements and are indicative only. Dimensions, which are taken from the indicated points of measurements are for guidance only and are not intended to be used for carpet sizes, appliance space or items of furniture. Apartment areas are provided as gross internal areas in accordance RICS measuring practice. All measurements and areas may vary within a tolerance of 5%. Kitchen layouts are indicative only and are subject to change. Internal wardrobe layouts are indicative only and are subject to change. Services boxing sizes and locations may vary. Please note: to increase legibility these plans have been sized to fit the page and are not drawn to scale and as such may not be at the same scale as those on other pages.



MYRO HOUSE

1 BEDROOM APARTMENT

APARTMENT

AS SHOWN

|           |           |           |           |           |           |           |           |
|-----------|-----------|-----------|-----------|-----------|-----------|-----------|-----------|
| 7.1-03-04 | 7.1-04-04 | 7.1-05-04 | 7.1-06-04 | 7.1-07-04 | 7.1-08-04 | 7.1-09-04 |           |
| 7.2-03-06 | 7.2-04-06 | 7.2-05-06 | 7.2-06-06 | 7.2-07-06 | 7.2-08-06 | 7.2-09-06 | 7.2-10-04 |

HANDED (546 SQ FT)

|           |           |           |           |           |           |           |           |
|-----------|-----------|-----------|-----------|-----------|-----------|-----------|-----------|
| 7.1-03-02 | 7.1-04-02 | 7.1-05-02 | 7.1-06-02 | 7.1-07-02 | 7.1-08-02 | 7.1-09-02 |           |
| 7.3-03-01 | 7.3-04-01 | 7.3-05-01 | 7.3-06-01 | 7.3-07-01 | 7.3-08-01 | 7.3-09-01 | 7.3-10-01 |

FLOORS 3-10



| TOTAL INTERNAL AREA       | 50.6 SQ M     | 545 SQ FT       | PLOT LOCATOR | Floor 3 Shown | KEY                                       |
|---------------------------|---------------|-----------------|--------------|---------------|-------------------------------------------|
| Living / Kitchen / Dining | 6.95m x 3.60m | 22' 9" x 11' 9" |              |               | Measurement Points                        |
| Bedroom                   | 3.75m x 3.18m | 12' 4" x 10' 5" |              |               | W Wardrobe                                |
| Balcony                   | 3.63m x 1.53m | 11' 11" x 5' 0" |              |               | C Cupboard                                |
|                           |               |                 |              |               | U Utility Cupboard                        |
|                           |               |                 |              |               | WM Provision for Washing Machine          |
|                           |               |                 |              |               | HIU Heat Interface Unit                   |
|                           |               |                 |              |               | MVHR Mechanical Ventilation Heat Recovery |
|                           |               |                 |              |               | ----- Bulkhead                            |

Apartment layouts show indicative furniture arrangements with approximate measurements and are indicative only. Dimensions, which are taken from the indicated points of measurements are for guidance only and are not intended to be used for carpet sizes, appliance space or items of furniture. Apartment areas are provided as gross internal areas in accordance RICS measuring practice. All measurements and areas may vary within a tolerance of 5%. Kitchen layouts are indicative only and are subject to change. Internal wardrobe layouts are indicative only and are subject to change. Services boxing sizes and locations may vary. Please note: to increase legibility these plans have been sized to fit the page and are not drawn to scale and as such may not be at the same scale as those on other pages.

MYRO HOUSE

1 BEDROOM APARTMENT

APARTMENT

AS SHOWN

|           |           |           |           |           |           |           |
|-----------|-----------|-----------|-----------|-----------|-----------|-----------|
| 7.3-03-06 | 7.3-04-06 | 7.3-05-06 | 7.3-06-06 | 7.3-07-06 | 7.3-08-06 | 7.3-09-06 |
|-----------|-----------|-----------|-----------|-----------|-----------|-----------|

HANDED

|           |           |           |           |           |           |
|-----------|-----------|-----------|-----------|-----------|-----------|
| 7.2-04-01 | 7.2-05-01 | 7.2-06-01 | 7.2-07-01 | 7.2-08-01 | 7.2-09-01 |
|-----------|-----------|-----------|-----------|-----------|-----------|

FLOORS 3-9



| TOTAL INTERNAL AREA       | 50.7 SQ M     | 546 SQ FT       | PLOT LOCATOR | Floor 3 Shown | KEY                                       |
|---------------------------|---------------|-----------------|--------------|---------------|-------------------------------------------|
| Living / Kitchen / Dining | 7.07m x 3.60m | 23' 2" x 11' 9" |              |               | Measurement Points                        |
| Bedroom                   | 3.76m x 3.26m | 12' 4" x 10' 8" |              |               | W Wardrobe                                |
| Balcony                   | 3.63m x 1.53m | 11' 11" x 5' 0" |              |               | C Cupboard                                |
|                           |               |                 |              |               | U Utility Cupboard                        |
|                           |               |                 |              |               | WM Provision for Washing Machine          |
|                           |               |                 |              |               | HIU Heat Interface Unit                   |
|                           |               |                 |              |               | MVHR Mechanical Ventilation Heat Recovery |
|                           |               |                 |              |               | ----- Bulkhead                            |

Apartment layouts show indicative furniture arrangements with approximate measurements and are indicative only. Dimensions, which are taken from the indicated points of measurements are for guidance only and are not intended to be used for carpet sizes, appliance space or items of furniture. Apartment areas are provided as gross internal areas in accordance RICS measuring practice. All measurements and areas may vary within a tolerance of 5%. Kitchen layouts are indicative only and are subject to change. Internal wardrobe layouts are indicative only and are subject to change. Services boxing sizes and locations may vary. Please note: to increase legibility these plans have been sized to fit the page and are not drawn to scale and as such may not be at the same scale as those on other pages.



MYRO HOUSE

1 BEDROOM APARTMENT

APARTMENT

AS SHOWN    HANDED (558 SQ FT)

7.3-10-04    7.2-10-01

FLOOR 10



| TOTAL INTERNAL AREA       | 51.0 SQ M     | 549 SQ FT       | PLOT LOCATOR | Floor 10 Shown | KEY                                       |
|---------------------------|---------------|-----------------|--------------|----------------|-------------------------------------------|
| Living / Kitchen / Dining | 6.83m x 3.69m | 22' 4" x 12' 1" |              |                | ••••• Measurement Points                  |
| Bedroom                   | 3.78m x 3.26m | 12' 5" x 10' 8" |              |                | W Wardrobe                                |
| Terrace                   | 6.54m x 1.52m | 21' 5" x 5' 0"  |              |                | C Cupboard                                |
|                           |               |                 |              |                | U Utility Cupboard                        |
|                           |               |                 |              |                | WM Provision for Washing Machine          |
|                           |               |                 |              |                | HIU Heat Interface Unit                   |
|                           |               |                 |              |                | MVHR Mechanical Ventilation Heat Recovery |
|                           |               |                 |              |                | ----- Bulkhead                            |

Apartment layouts show indicative furniture arrangements with approximate measurements and are indicative only. Dimensions, which are taken from the indicated points of measurements are for guidance only and are not intended to be used for carpet sizes, appliance space or items of furniture. Apartment areas are provided as gross internal areas in accordance RICS measuring practice. All measurements and areas may vary within a tolerance of 5%. Kitchen layouts are indicative only and are subject to change. Internal wardrobe layouts are indicative only and are subject to change. Services boxing sizes and locations may vary. Please note: to increase legibility these plans have been sized to fit the page and are not drawn to scale and as such may not be at the same scale as those on other pages.

MYRO HOUSE

1 BEDROOM APARTMENT

APARTMENT

7.3-03-05    7.3-04-05    7.3-05-05    7.3-06-05    7.3-07-05    7.3-08-05    7.3-09-05

FLOORS 3-9



| TOTAL INTERNAL AREA       | 51.2 SQ M     | 551 SQ FT       | PLOT LOCATOR | Floor 3 Shown | KEY                                       |
|---------------------------|---------------|-----------------|--------------|---------------|-------------------------------------------|
| Living / Kitchen / Dining | 6.11m x 3.86m | 20' 0" x 12' 8" |              |               | ••••• Measurement Points                  |
| Bedroom                   | 3.43m x 3.43m | 11' 3" x 11' 3" |              |               | W Wardrobe                                |
| Balcony                   | 3.57m x 1.68m | 11' 8" x 5' 6"  |              |               | C Cupboard                                |
|                           |               |                 |              |               | U Utility Cupboard                        |
|                           |               |                 |              |               | WM Provision for Washing Machine          |
|                           |               |                 |              |               | HIU Heat Interface Unit                   |
|                           |               |                 |              |               | MVHR Mechanical Ventilation Heat Recovery |
|                           |               |                 |              |               | ----- Bulkhead                            |

Apartment layouts show indicative furniture arrangements with approximate measurements and are indicative only. Dimensions, which are taken from the indicated points of measurements are for guidance only and are not intended to be used for carpet sizes, appliance space or items of furniture. Apartment areas are provided as gross internal areas in accordance RICS measuring practice. All measurements and areas may vary within a tolerance of 5%. Kitchen layouts are indicative only and are subject to change. Internal wardrobe layouts are indicative only and are subject to change. Services boxing sizes and locations may vary. Please note: to increase legibility these plans have been sized to fit the page and are not drawn to scale and as such may not be at the same scale as those on other pages.



MYRO HOUSE  
2 BEDROOM APARTMENT

APARTMENT  
7.2-09-05    7.2-10-03    7.3-09-03  
  
FLOORS 9-10



7.2-09-05    7.3-09-03



7.2-10-03

| TOTAL INTERNAL AREA       | 65.2 SQ M     | 702 SQ FT        | PLOT LOCATOR | Floor 9 Shown | KEY                                       |
|---------------------------|---------------|------------------|--------------|---------------|-------------------------------------------|
| Living / Kitchen / Dining | 7.33m x 4.22m | 24' 0" x 13' 10" |              |               | ➡ Measurement Points                      |
| Bedroom 1                 | 3.49m x 3.45m | 11' 5" x 11' 4"  |              |               | W Wardrobe                                |
| Bedroom 2                 | 3.02m x 2.69m | 9' 11" x 8' 9"   |              |               | C Cupboard                                |
| Balcony (Floor 9)         | 7.85m x 1.65m | 25' 9" x 5' 5"   |              |               | U Utility Cupboard                        |
| Balcony (Floor 10)        | 3.99m x 1.53m | 13' 1" x 5' 0"   |              |               | WM Provision for Washing Machine          |
|                           |               |                  |              |               | HIU Heat Interface Unit                   |
|                           |               |                  |              |               | MVHR Mechanical Ventilation Heat Recovery |
|                           |               |                  |              |               | ----- Bulkhead                            |

Apartment layouts show indicative furniture arrangements with approximate measurements and are indicative only. Dimensions, which are taken from the indicated points of measurements are for guidance only and are not intended to be used for carpet sizes, appliance space or items of furniture. Apartment areas are provided as gross internal areas in accordance RICS measuring practice. All measurements and areas may vary within a tolerance of 5%. Kitchen layouts are indicative only and are subject to change. Internal wardrobe layouts are indicative only and are subject to change. Services boxing sizes and locations may vary. Please note: to increase legibility these plans have been sized to fit the page and are not drawn to scale and as such may not be at the same scale as those on other pages.

MYRO HOUSE  
2 BEDROOM APARTMENT

APARTMENT  
7.3-10-03  
  
FLOOR 10



| TOTAL INTERNAL AREA       | 65.4 SQ M     | 704 SQ FT        | PLOT LOCATOR | Floor 10 Shown | KEY                                       |
|---------------------------|---------------|------------------|--------------|----------------|-------------------------------------------|
| Living / Kitchen / Dining | 7.08m x 4.22m | 23' 3" x 13' 10" |              |                | ➡ Measurement Points                      |
| Bedroom 1                 | 3.49m x 3.46m | 11' 5" x 11' 4"  |              |                | W Wardrobe                                |
| Bedroom 2                 | 3.02m x 2.68m | 9' 11" x 8' 9"   |              |                | C Cupboard                                |
| Terrace                   | 6.75m x 1.52m | 22' 2" x 5' 0"   |              |                | U Utility Cupboard                        |
|                           |               |                  |              |                | WM Provision for Washing Machine          |
|                           |               |                  |              |                | HIU Heat Interface Unit                   |
|                           |               |                  |              |                | MVHR Mechanical Ventilation Heat Recovery |
|                           |               |                  |              |                | ----- Bulkhead                            |

Apartment layouts show indicative furniture arrangements with approximate measurements and are indicative only. Dimensions, which are taken from the indicated points of measurements are for guidance only and are not intended to be used for carpet sizes, appliance space or items of furniture. Apartment areas are provided as gross internal areas in accordance RICS measuring practice. All measurements and areas may vary within a tolerance of 5%. Kitchen layouts are indicative only and are subject to change. Internal wardrobe layouts are indicative only and are subject to change. Services boxing sizes and locations may vary. Please note: to increase legibility these plans have been sized to fit the page and are not drawn to scale and as such may not be at the same scale as those on other pages.



MYRO HOUSE  
2 BEDROOM APARTMENT

APARTMENT  
7.1-09-05 7.1-09-10  
FLOOR 9



| TOTAL INTERNAL AREA       | 69.1 SQ M      | 744 SQ FT         | PLOT LOCATOR                              | Floor 9 Shown  | KEY                              |
|---------------------------|----------------|-------------------|-------------------------------------------|----------------|----------------------------------|
| Living / Kitchen / Dining | 7.29m x 3.34m  | 23' 11" x 10' 11" |                                           |                | ↔ Measurement Points             |
| Bedroom 1                 | 4.10m x 2.79m  | 13' 5" x 9' 2"    |                                           |                | W Wardrobe                       |
| Bedroom 2                 | 4.00m x 2.80m  | 13' 1" x 9' 2"    |                                           |                | C Cupboard                       |
| Balcony (East)            | 7.59m x 1.83m  | 24' 11" x 6' 0"   |                                           |                | U Utility Cupboard               |
| Balcony (West)            | 10.06m x 1.53m | 33' 0" x 5' 0"    |                                           |                | WM Provision for Washing Machine |
|                           |                |                   |                                           |                | HIU Heat Interface Unit          |
|                           |                |                   | MVHR Mechanical Ventilation Heat Recovery | ----- Bulkhead |                                  |

Apartment layouts show indicative furniture arrangements with approximate measurements and are indicative only. Dimensions, which are taken from the indicated points of measurements are for guidance only and are not intended to be used for carpet sizes, appliance space or items of furniture. Apartment areas are provided as gross internal areas in accordance RICS measuring practice. All measurements and areas may vary within a tolerance of 5%. Kitchen layouts are indicative only and are subject to change. Internal wardrobe layouts are indicative only and are subject to change. Services boxing sizes and locations may vary. Please note: to increase legibility these plans have been sized to fit the page and are not drawn to scale and as such may not be at the same scale as those on other pages.

MYRO HOUSE  
2 BEDROOM APARTMENT

APARTMENT  
7.1-09-01 7.1-09-07  
FLOOR 9



| TOTAL INTERNAL AREA       | 70.0 SQ M      | 753 SQ FT         | PLOT LOCATOR                                                                          | Floor 9 Shown | KEY                                          |
|---------------------------|----------------|-------------------|---------------------------------------------------------------------------------------|---------------|----------------------------------------------|
| Living / Kitchen / Dining | 7.29m x 3.34m  | 23' 11" x 10' 11" |  |               | ↔ Measurement Points                         |
| Bedroom 1                 | 4.10m x 2.79m  | 13' 5" x 9' 2"    |                                                                                       |               | W Wardrobe                                   |
| Bedroom 2                 | 4.00m x 2.80m  | 13' 1" x 9' 2"    |                                                                                       |               | C Cupboard                                   |
| Balcony (East)            | 7.55m x 1.84m  | 24' 9" x 6' 0"    |                                                                                       |               | U Utility Cupboard                           |
| Balcony (West)            | 10.06m x 1.53m | 33' 0" x 5' 0"    |                                                                                       |               | WM Provision for Washing Machine             |
|                           |                |                   |                                                                                       |               | HIU Heat Interface Unit                      |
|                           |                |                   |                                                                                       |               | MVHR Mechanical Ventilation<br>Heat Recovery |
|                           |                |                   |                                                                                       |               | ----- Bulkhead                               |

Apartment layouts show indicative furniture arrangements with approximate measurements and are indicative only. Dimensions, which are taken from the indicated points of measurements are for guidance only and are not intended to be used for carpet sizes, appliance space or items of furniture. Apartment areas are provided as gross internal areas in accordance RICS measuring practice. All measurements and areas may vary within a tolerance of 5%. Kitchen layouts are indicative only and are subject to change. Internal wardrobe layouts are indicative only and are subject to change. Services boxing sizes and locations may vary. Please note: to increase legibility these plans have been sized to fit the page and are not drawn to scale and as such may not be at the same scale as those on other pages.



MYRO HOUSE  
2 BEDROOM APARTMENT

APARTMENT  
7.2-10-02  
FLOOR 10



| TOTAL INTERNAL AREA       | 70.1 SQ M     | 755 SQ FT       | PLOT LOCATOR | Floor 10 Shown | KEY                                       |
|---------------------------|---------------|-----------------|--------------|----------------|-------------------------------------------|
| Living / Kitchen / Dining | 5.18m x 4.35m | 17' 0" x 14' 3" |              |                | ••••• Measurement Points                  |
| Bedroom 1                 | 6.41m x 2.85m | 21' 0" x 9' 4"  |              |                | W Wardrobe                                |
| Bedroom 2                 | 3.58m x 3.21m | 11' 9" x 10' 6" |              |                | C Cupboard                                |
| Terrace                   | 6.54m x 1.52m | 21' 5" x 5' 0"  |              |                | U Utility Cupboard                        |
|                           |               |                 |              |                | WM Provision for Washing Machine          |
|                           |               |                 |              |                | HIU Heat Interface Unit                   |
|                           |               |                 |              |                | MVHR Mechanical Ventilation Heat Recovery |
|                           |               |                 |              |                | ----- Bulkhead                            |

Apartment layouts show indicative furniture arrangements with approximate measurements and are indicative only. Dimensions, which are taken from the indicated points of measurements are for guidance only and are not intended to be used for carpet sizes, appliance space or items of furniture. Apartment areas are provided as gross internal areas in accordance RICS measuring practice. All measurements and areas may vary within a tolerance of 5%. Kitchen layouts are indicative only and are subject to change. Internal wardrobe layouts are indicative only and are subject to change. Services boxing sizes and locations may vary. Please note: to increase legibility these plans have been sized to fit the page and are not drawn to scale and as such may not be at the same scale as those on other pages.

MYRO HOUSE  
2 BEDROOM APARTMENT

APARTMENT  
7.2-09-04 7.3-09-02 7.3-10-02  
FLOORS 9-10



| TOTAL INTERNAL AREA       | 70.2 SQ M     | 756 SQ FT       | PLOT LOCATOR | Floor 9 Shown | KEY                                       |
|---------------------------|---------------|-----------------|--------------|---------------|-------------------------------------------|
| Living / Kitchen / Dining | 5.42m x 4.35m | 17' 9" x 14' 3" |              |               | ••••• Measurement Points                  |
| Bedroom 1                 | 6.41m x 2.85m | 21' 0" x 9' 4"  |              |               | W Wardrobe                                |
| Bedroom 2                 | 3.58m x 3.21m | 11' 9" x 10' 6" |              |               | C Cupboard                                |
| Balcony (7.2-09-04)       | 7.70m x 1.68m | 25' 3" x 5' 6"  |              |               | U Utility Cupboard                        |
| Balcony (7.3-09-02)       | 7.90m x 1.68m | 25' 11" x 5' 6" |              |               | WM Provision for Washing Machine          |
| Balcony (7.3-10-02)       | 3.99m x 1.53m | 13' 1" x 5' 0"  |              |               | HIU Heat Interface Unit                   |
|                           |               |                 |              |               | MVHR Mechanical Ventilation Heat Recovery |
|                           |               |                 |              |               | ----- Bulkhead                            |

Apartment layouts show indicative furniture arrangements with approximate measurements and are indicative only. Dimensions, which are taken from the indicated points of measurements are for guidance only and are not intended to be used for carpet sizes, appliance space or items of furniture. Apartment areas are provided as gross internal areas in accordance RICS measuring practice. All measurements and areas may vary within a tolerance of 5%. Kitchen layouts are indicative only and are subject to change. Internal wardrobe layouts are indicative only and are subject to change. Services boxing sizes and locations may vary. Please note: to increase legibility these plans have been sized to fit the page and are not drawn to scale and as such may not be at the same scale as those on other pages.



MYRO HOUSE  
2 BEDROOM APARTMENT

APARTMENT

7.2-06-05 7.2-07-05 7.2-08-05 7.3-06-03 7.3-07-03 7.3-08-03

FLOORS 6-8



7.2-06-05 7.2-07-05 7.2-08-05  
(775 SQ FT)

| TOTAL INTERNAL AREA       | 71.8 SQ M     | 773 SQ FT       | PLOT LOCATOR | Floor 6 Shown | KEY                                       |
|---------------------------|---------------|-----------------|--------------|---------------|-------------------------------------------|
| Living / Kitchen / Dining | 7.21m x 3.52m | 23' 8" x 11' 6" |              |               | ➡ Measurement Points                      |
| Bedroom 1                 | 3.49m x 3.46m | 11' 5" x 11' 4" |              |               | W Wardrobe                                |
| Bedroom 2                 | 3.72m x 3.17m | 12' 2" x 10' 5" |              |               | C Cupboard                                |
| Balcony                   | 3.81m x 1.83m | 12' 6" x 6' 0"  |              |               | U Utility Cupboard                        |
|                           |               |                 |              |               | WM Provision for Washing Machine          |
|                           |               |                 |              |               | HIU Heat Interface Unit                   |
|                           |               |                 |              |               | MVHR Mechanical Ventilation Heat Recovery |
|                           |               |                 |              |               | ----- Bulkhead                            |

Apartment layouts show indicative furniture arrangements with approximate measurements and are indicative only. Dimensions, which are taken from the indicated points of measurements are for guidance only and are not intended to be used for carpet sizes, appliance space or items of furniture. Apartment areas are provided as gross internal areas in accordance RICS measuring practice. All measurements and areas may vary within a tolerance of 5%. Kitchen layouts are indicative only and are subject to change. Internal wardrobe layouts are indicative only and are subject to change. Services boxing sizes and locations may vary. Please note: to increase legibility these plans have been sized to fit the page and are not drawn to scale and as such may not be at the same scale as those on other pages.

MYRO HOUSE  
2 BEDROOM APARTMENT

APARTMENT

7.3-05-04 7.3-06-04 7.3-07-04 7.3-08-04 7.3-09-04

FLOORS 5-9



| TOTAL INTERNAL AREA       | 73.2 SQ M     | 788 SQ FT       | PLOT LOCATOR | Floor 5 Shown | KEY                                       |
|---------------------------|---------------|-----------------|--------------|---------------|-------------------------------------------|
| Living / Kitchen / Dining | 7.47m x 4.38m | 24' 6" x 14' 4" |              |               | ➡ Measurement Points                      |
| Bedroom 1                 | 3.48m x 3.08m | 11' 5" x 10' 1" |              |               | W Wardrobe                                |
| Bedroom 2                 | 3.45m x 2.77m | 11' 3" x 9' 1"  |              |               | C Cupboard                                |
| Balcony                   | 3.81m x 1.83m | 12' 6" x 6' 0"  |              |               | U Utility Cupboard                        |
|                           |               |                 |              |               | WM Provision for Washing Machine          |
|                           |               |                 |              |               | HIU Heat Interface Unit                   |
|                           |               |                 |              |               | MVHR Mechanical Ventilation Heat Recovery |
|                           |               |                 |              |               | ----- Bulkhead                            |

Apartment layouts show indicative furniture arrangements with approximate measurements and are indicative only. Dimensions, which are taken from the indicated points of measurements are for guidance only and are not intended to be used for carpet sizes, appliance space or items of furniture. Apartment areas are provided as gross internal areas in accordance RICS measuring practice. All measurements and areas may vary within a tolerance of 5%. Kitchen layouts are indicative only and are subject to change. Internal wardrobe layouts are indicative only and are subject to change. Services boxing sizes and locations may vary. Please note: to increase legibility these plans have been sized to fit the page and are not drawn to scale and as such may not be at the same scale as those on other pages.



MYRO HOUSE  
2 BEDROOM APARTMENT

APARTMENT

7.1-03-10 7.1-04-10 7.1-05-10 7.1-06-10 7.1-07-10 7.1-08-10

FLOORS 3-8



| TOTAL INTERNAL AREA       | 73.9 SQ M     | 795 SQ FT        | PLOT LOCATOR | Floor 3 Shown | KEY                                       |
|---------------------------|---------------|------------------|--------------|---------------|-------------------------------------------|
| Living / Kitchen / Dining | 8.62m x 3.34m | 28' 3" x 10' 11" |              |               | Measurement Points                        |
| Bedroom 1                 | 4.20m x 2.80m | 13' 9" x 9' 2"   |              |               | W Wardrobe                                |
| Bedroom 2                 | 3.99m x 2.80m | 13' 1" x 9' 2"   |              |               | C Cupboard                                |
| Balcony                   | 3.81m x 1.83m | 12' 6" x 6' 0"   |              |               | U Utility Cupboard                        |
|                           |               |                  |              |               | WM Provision for Washing Machine          |
|                           |               |                  |              |               | HIU Heat Interface Unit                   |
|                           |               |                  |              |               | MVHR Mechanical Ventilation Heat Recovery |
|                           |               |                  |              |               | ----- Bulkhead                            |

Apartment layouts show indicative furniture arrangements with approximate measurements and are indicative only. Dimensions, which are taken from the indicated points of measurements are for guidance only and are not intended to be used for carpet sizes, appliance space or items of furniture. Apartment areas are provided as gross internal areas in accordance RICS measuring practice. All measurements and areas may vary within a tolerance of 5%. Kitchen layouts are indicative only and are subject to change. Internal wardrobe layouts are indicative only and are subject to change. Services boxing sizes and locations may vary. Please note: to increase legibility these plans have been sized to fit the page and are not drawn to scale and as such may not be at the same scale as those on other pages.

MYRO HOUSE  
2 BEDROOM APARTMENT

APARTMENT

7.1-06-05 7.1-07-05 7.1-08-05

FLOORS 6-8



| TOTAL INTERNAL AREA       | 73.9 SQ M     | 795 SQ FT        | PLOT LOCATOR | Floor 6 Shown | KEY                                       |
|---------------------------|---------------|------------------|--------------|---------------|-------------------------------------------|
| Living / Kitchen / Dining | 8.63m x 3.34m | 28' 3" x 10' 11" |              |               | Measurement Points                        |
| Bedroom 1                 | 4.10m x 2.75m | 13' 5" x 9' 0"   |              |               | W Wardrobe                                |
| Bedroom 2                 | 4.04m x 2.80m | 13' 3" x 9' 2"   |              |               | C Cupboard                                |
| Balcony                   | 6.32m x 1.53m | 20' 9" x 5' 0"   |              |               | U Utility Cupboard                        |
|                           |               |                  |              |               | WM Provision for Washing Machine          |
|                           |               |                  |              |               | HIU Heat Interface Unit                   |
|                           |               |                  |              |               | MVHR Mechanical Ventilation Heat Recovery |
|                           |               |                  |              |               | ----- Bulkhead                            |

Apartment layouts show indicative furniture arrangements with approximate measurements and are indicative only. Dimensions, which are taken from the indicated points of measurements are for guidance only and are not intended to be used for carpet sizes, appliance space or items of furniture. Apartment areas are provided as gross internal areas in accordance RICS measuring practice. All measurements and areas may vary within a tolerance of 5%. Kitchen layouts are indicative only and are subject to change. Internal wardrobe layouts are indicative only and are subject to change. Services boxing sizes and locations may vary. Please note: to increase legibility these plans have been sized to fit the page and are not drawn to scale and as such may not be at the same scale as those on other pages.



MYRO HOUSE  
2 BEDROOM APARTMENT

APARTMENT

7.1-05-01 7.1-06-01 7.1-06-07 7.1-07-01 7.1-07-07 7.1-08-01 7.1-08-07

FLOORS 5-8



| TOTAL INTERNAL AREA       | 74.9 SQ M     | 806 SQ FT        | PLOT LOCATOR                                                                         | Floor 5 Shown                                                                         | KEY                                       |
|---------------------------|---------------|------------------|--------------------------------------------------------------------------------------|---------------------------------------------------------------------------------------|-------------------------------------------|
| Living / Kitchen / Dining | 8.62m x 3.34m | 28' 3" x 10' 11" |  |  | Measurement Points                        |
| Bedroom 1                 | 4.10m x 2.79m | 13' 5" x 9' 2"   |                                                                                      |                                                                                       | W Wardrobe                                |
| Bedroom 2                 | 4.00m x 2.80m | 13' 1" x 9' 2"   |                                                                                      |                                                                                       | C Cupboard                                |
| Balcony (East)            | 3.81m x 1.83m | 12' 6" x 6' 0"   |                                                                                      |                                                                                       | U Utility Cupboard                        |
| Balcony (West)            | 6.32m x 1.53m | 20' 9" x 5' 0"   |                                                                                      |                                                                                       | WM Provision for Washing Machine          |
|                           |               |                  |                                                                                      |                                                                                       | HIU Heat Interface Unit                   |
|                           |               |                  |                                                                                      |                                                                                       | MVHR Mechanical Ventilation Heat Recovery |
|                           |               |                  |                                                                                      |                                                                                       | ..... Bulkhead                            |

Apartment layouts show indicative furniture arrangements with approximate measurements and are indicative only. Dimensions, which are taken from the indicated points of measurements are for guidance only and are not intended to be used for carpet sizes, appliance space or items of furniture. Apartment areas are provided as gross internal areas in accordance RICS measuring practice. All measurements and areas may vary within a tolerance of 5%. Kitchen layouts are indicative only and are subject to change. Internal wardrobe layouts are indicative only and are subject to change. Services boxing sizes and locations may vary. Please note: to increase legibility these plans have been sized to fit the page and are not drawn to scale and as such may not be at the same scale as those on other pages.

MYRO HOUSE  
2 BEDROOM APARTMENT

APARTMENT

7.2-03-04 7.2-04-04 7.2-05-04 7.2-06-04 7.2-07-04 7.2-08-04  
7.3-03-02 7.3-04-02 7.3-05-02 7.3-06-02 7.3-07-02 7.3-08-02

FLOORS 3-8



| TOTAL INTERNAL AREA       | 76.8 SQ M     | 827 SQ FT        | PLOT LOCATOR                                                                          | Floor 3 Shown                                                                         | KEY                                       |
|---------------------------|---------------|------------------|---------------------------------------------------------------------------------------|---------------------------------------------------------------------------------------|-------------------------------------------|
| Living / Kitchen / Dining | 7.21m x 3.62m | 23' 8" x 11' 10" |  |  | ↔ Measurement Points                      |
| Bedroom 1                 | 6.41m x 3.00m | 21' 0" x 9' 10"  |                                                                                       |                                                                                       | W Wardrobe                                |
| Bedroom 2                 | 3.79m x 3.09m | 12' 5" x 10' 1"  |                                                                                       |                                                                                       | C Cupboard                                |
| Balcony                   | 3.71m x 1.83m | 12' 2" x 6' 0"   |                                                                                       |                                                                                       | U Utility Cupboard                        |
|                           |               |                  |                                                                                       |                                                                                       | WM Provision for Washing Machine          |
|                           |               |                  |                                                                                       |                                                                                       | HIU Heat Interface Unit                   |
|                           |               |                  |                                                                                       |                                                                                       | MVHR Mechanical Ventilation Heat Recovery |
|                           |               |                  |                                                                                       |                                                                                       | ----- Bulkhead                            |

Apartment layouts show indicative furniture arrangements with approximate measurements and are indicative only. Dimensions, which are taken from the indicated points of measurements are for guidance only and are not intended to be used for carpet sizes, appliance space or items of furniture. Apartment areas are provided as gross internal areas in accordance RICS measuring practice. All measurements and areas may vary within a tolerance of 5%. Kitchen layouts are indicative only and are subject to change. Internal wardrobe layouts are indicative only and are subject to change. Services boxing sizes and locations may vary. Please note: to increase legibility these plans have been sized to fit the page and are not drawn to scale and as such may not be at the same scale as those on other pages.



MYRO HOUSE  
3 BEDROOM APARTMENT

APARTMENT

7.1-02-03 7.1-03-03 7.1-04-03 7.1-05-03 7.1-06-03 7.1-07-03 7.1-08-03 7.1-09-03

FLOORS 2-9



| TOTAL INTERNAL AREA       | 88.0 SQ M     | 947 SQ FT        | PLOT LOCATOR                                                                         | Floor 2 Shown                                                                       | KEY                                       |
|---------------------------|---------------|------------------|--------------------------------------------------------------------------------------|-------------------------------------------------------------------------------------|-------------------------------------------|
| Living / Kitchen / Dining | 6.25m x 4.15m | 20' 6" x 13' 7"  |  |  | ◄► Measurement Points                     |
| Bedroom 1                 | 3.88m x 2.75m | 12' 9" x 9' 0"   |                                                                                      |                                                                                     | W Wardrobe                                |
| Bedroom 2                 | 3.64m x 3.43m | 11' 11" x 11' 3" |                                                                                      |                                                                                     | C Cupboard                                |
| Bedroom 3                 | 3.70m x 2.11m | 12' 1" x 6' 11"  |                                                                                      |                                                                                     | U Utility Cupboard                        |
| Balcony                   | 6.43m x 1.53m | 21' 1" x 5' 0"   |                                                                                      |                                                                                     | WM Provision for Washing Machine          |
|                           |               |                  |                                                                                      |                                                                                     | HIU Heat Interface Unit                   |
|                           |               |                  |                                                                                      |                                                                                     | MVHR Mechanical Ventilation Heat Recovery |
|                           |               |                  |                                                                                      |                                                                                     | ----- Bulkhead                            |

Apartment layouts show indicative furniture arrangements with approximate measurements and are indicative only. Dimensions, which are taken from the indicated points of measurements are for guidance only and are not intended to be used for carpet sizes, appliance space or items of furniture. Apartment areas are provided as gross internal areas in accordance RICS measuring practice. All measurements and areas may vary within a tolerance of 5%. Kitchen layouts are indicative only and are subject to change. Internal wardrobe layouts are indicative only and are subject to change. Services boxing sizes and locations may vary. Please note: to increase legibility these plans have been sized to fit the page and are not drawn to scale and as such may not be at the same scale as those on other pages.

MYRO HOUSE  
3 BEDROOM APARTMENT

APARTMENT

7.1-10-05

FLOOR 10



| TOTAL INTERNAL AREA       | 96.2 SQ M     | 1035 SQ FT       | PLOT LOCATOR                                                                          | Floor 10 Shown                                                                        | KEY                                       |
|---------------------------|---------------|------------------|---------------------------------------------------------------------------------------|---------------------------------------------------------------------------------------|-------------------------------------------|
| Living / Kitchen / Dining | 7.26m x 6.10m | 23' 9" x 20' 0"  |  |  | ↔ Measurement Points                      |
| Bedroom 1                 | 4.40m x 3.50m | 14' 5" x 11' 6"  |                                                                                       |                                                                                       | W Wardrobe                                |
| Bedroom 2                 | 4.04m x 3.77m | 13' 3" x 12' 4"  |                                                                                       |                                                                                       | C Cupboard                                |
| Bedroom 3                 | 3.30m x 2.60m | 10' 10" x 8' 6"  |                                                                                       |                                                                                       | U Utility Cupboard                        |
| Terrace                   | 7.26m x 1.80m | 23' 10" x 5' 11" |                                                                                       |                                                                                       | WM Provision for Washing Machine          |
|                           |               |                  |                                                                                       |                                                                                       | HIU Heat Interface Unit                   |
|                           |               |                  |                                                                                       |                                                                                       | MVHR Mechanical Ventilation Heat Recovery |
|                           |               |                  |                                                                                       |                                                                                       | ----- Bulkhead                            |

Apartment layouts show indicative furniture arrangements with approximate measurements and are indicative only. Dimensions, which are taken from the indicated points of measurements are for guidance only and are not intended to be used for carpet sizes, appliance space or items of furniture. Apartment areas are provided as gross internal areas in accordance RICS measuring practice. All measurements and areas may vary within a tolerance of 5%. Kitchen layouts are indicative only and are subject to change. Internal wardrobe layouts are indicative only and are subject to change. Services boxing sizes and locations may vary. Please note: to increase legibility these plans have been sized to fit the page and are not drawn to scale and as such may not be at the same scale as those on other pages.



MYRO HOUSE  
3 BEDROOM APARTMENT

APARTMENT  
7.1-10-04  
FLOOR 10



| TOTAL INTERNAL AREA       | 97.3 SQ M     | 1047 SQ FT       | PLOT LOCATOR |
|---------------------------|---------------|------------------|--------------|
| Living / Kitchen / Dining | 7.26m x 6.00m | 23' 9" x 19' 8"  |              |
| Bedroom 1                 | 4.40m x 3.49m | 14' 5" x 11' 5"  |              |
| Bedroom 2                 | 4.04m x 3.77m | 13' 3" x 12' 4"  |              |
| Bedroom 3                 | 3.30m x 2.60m | 10' 10" x 8' 6"  |              |
| Terrace                   | 7.26m x 1.80m | 23' 10" x 5' 11" |              |



| KEY   | ••••• Measurement Points             |
|-------|--------------------------------------|
| W     | Wardrobe                             |
| C     | Cupboard                             |
| U     | Utility Cupboard                     |
| WM    | Provision for Washing Machine        |
| HIU   | Heat Interface Unit                  |
| MVHR  | Mechanical Ventilation Heat Recovery |
| ----- | Bulkhead                             |

Apartment layouts show indicative furniture arrangements with approximate measurements and are indicative only. Dimensions, which are taken from the indicated points of measurements are for guidance only and are not intended to be used for carpet sizes, appliance space or items of furniture. Apartment areas are provided as gross internal areas in accordance RICS measuring practice. All measurements and areas may vary within a tolerance of 5%. Kitchen layouts are indicative only and are subject to change. Internal wardrobe layouts are indicative only and are subject to change. Services boxing sizes and locations may vary. Please note: to increase legibility these plans have been sized to fit the page and are not drawn to scale and as such may not be at the same scale as those on other pages.

MYRO HOUSE  
3 BEDROOM APARTMENT

APARTMENT  
7.1-10-02  
FLOOR 10



| TOTAL INTERNAL AREA       | 97.7 SQ M     | 1052 SQ FT       | PLOT LOCATOR |
|---------------------------|---------------|------------------|--------------|
| Living / Kitchen / Dining | 7.61m x 5.90m | 24' 11" x 19' 4" |              |
| Bedroom 1                 | 4.40m x 3.49m | 14' 5" x 11' 5"  |              |
| Bedroom 2                 | 3.77m x 4.05m | 12' 4" x 13' 3"  |              |
| Bedroom 3                 | 3.30m x 2.60m | 10' 10" x 8' 6"  |              |
| Terrace                   | 7.61m x 1.52m | 25' 0" x 5' 0"   |              |



| KEY   | ••••• Measurement Points             |
|-------|--------------------------------------|
| W     | Wardrobe                             |
| C     | Cupboard                             |
| U     | Utility Cupboard                     |
| WM    | Provision for Washing Machine        |
| HIU   | Heat Interface Unit                  |
| MVHR  | Mechanical Ventilation Heat Recovery |
| ----- | Bulkhead                             |

Apartment layouts show indicative furniture arrangements with approximate measurements and are indicative only. Dimensions, which are taken from the indicated points of measurements are for guidance only and are not intended to be used for carpet sizes, appliance space or items of furniture. Apartment areas are provided as gross internal areas in accordance RICS measuring practice. All measurements and areas may vary within a tolerance of 5%. Kitchen layouts are indicative only and are subject to change. Internal wardrobe layouts are indicative only and are subject to change. Services boxing sizes and locations may vary. Please note: to increase legibility these plans have been sized to fit the page and are not drawn to scale and as such may not be at the same scale as those on other pages.



MYRO HOUSE  
3 BEDROOM APARTMENT

APARTMENT  
7.1-10-01  
FLOOR 10



| TOTAL INTERNAL AREA       | 98.9 SQ M     | 1065 SQ FT       | PLOT LOCATOR                                                                         | Floor 10 Shown | KEY                              |
|---------------------------|---------------|------------------|--------------------------------------------------------------------------------------|----------------|----------------------------------|
| Living / Kitchen / Dining | 7.61m x 5.81m | 24' 11" x 19' 1" |  |                | ◀▶ Measurement Points            |
| Bedroom 1                 | 4.40m x 3.49m | 14' 5" x 11' 5"  |                                                                                      |                | W Wardrobe                       |
| Bedroom 2                 | 4.04m x 3.75m | 13' 3" x 12' 3"  |                                                                                      |                | C Cupboard                       |
| Bedroom 3                 | 3.30m x 2.60m | 10' 10" x 8' 6"  |                                                                                      |                | U Utility Cupboard               |
| Terrace                   | 7.61m x 1.52m | 25' 0" x 5' 0"   |                                                                                      |                | WM Provision for Washing Machine |
|                           |               |                  |                                                                                      |                | HIU Heat Interface Unit          |
|                           |               |                  | MVHR Mechanical Ventilation Heat Recovery                                            |                |                                  |
|                           |               |                  | ----- Bulkhead                                                                       |                |                                  |


Apartment layouts show indicative furniture arrangements with approximate measurements and are indicative only. Dimensions, which are taken from the indicated points of measurements are for guidance only and are not intended to be used for carpet sizes, appliance space or items of furniture. Apartment areas are provided as gross internal areas in accordance RICS measuring practice. All measurements and areas may vary within a tolerance of 5%. Kitchen layouts are indicative only and are subject to change. Internal wardrobe layouts are indicative only and are subject to change. Services boxing sizes and locations may vary. Please note: to increase legibility these plans have been sized to fit the page and are not drawn to scale and as such may not be at the same scale as those on other pages.

MYRO HOUSE  
3 BEDROOM DUPLEX APARTMENT

APARTMENT  
7.4-01-03  
FLOOR 1



LOWER FLOOR

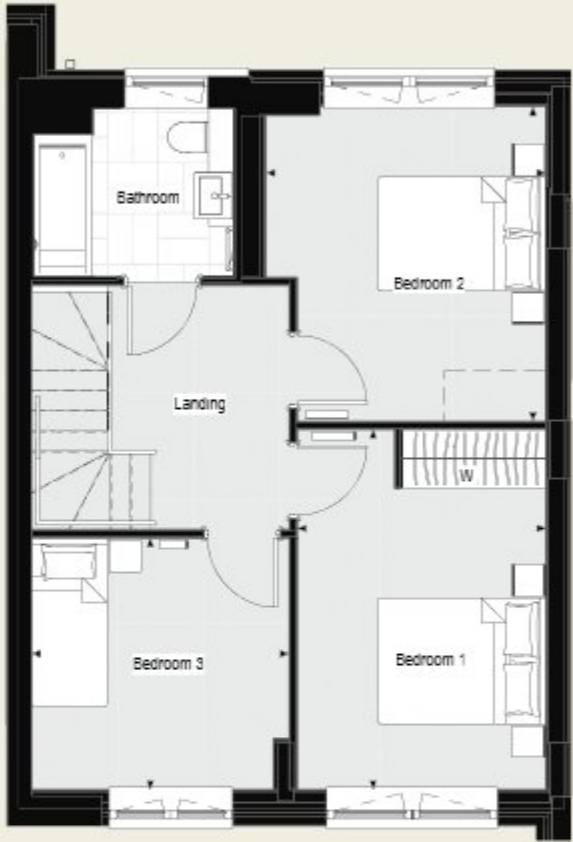

UPPER FLOOR

| TOTAL INTERNAL AREA | 96.6 SQ M     | 1040 SQ FT       | PLOT LOCATOR                                                                          | Floor 1 Shown | KEY                                       |
|---------------------|---------------|------------------|---------------------------------------------------------------------------------------|---------------|-------------------------------------------|
| Kitchen             | 2.99m x 2.88m | 9' 9" x 9' 5"    |  |               | ➡ Measurement Points                      |
| Living / Dining     | 8.12m x 3.13m | 26' 7" x 10' 3"  |                                                                                       |               | W Wardrobe                                |
| Bedroom 1           | 4.28m x 2.95m | 14' 0" x 9' 8"   |                                                                                       |               | C Cupboard                                |
| Bedroom 2           | 3.74m x 3.33m | 12' 3" x 10' 11" |                                                                                       |               | U Utility Cupboard                        |
| Bedroom 3           | 3.06m x 2.99m | 10' 0" x 9' 9"   |                                                                                       |               | WM Provision for Washing Machine          |
| Terrace             | 5.60m x 1.49m | 18' 4" x 4' 10"  |                                                                                       |               | HIU Heat Interface Unit                   |
|                     |               |                  |                                                                                       |               | MVHR Mechanical Ventilation Heat Recovery |
|                     |               |                  |                                                                                       |               | ----- Bulkhead                            |

Apartment layouts show indicative furniture arrangements with approximate measurements and are indicative only. Dimensions, which are taken from the indicated points of measurements are for guidance only and are not intended to be used for carpet sizes, appliance space or items of furniture. Apartment areas are provided as gross internal areas in accordance RICS measuring practice. All measurements and areas may vary within a tolerance of 5%. Kitchen layouts are indicative only and are subject to change. Internal wardrobe layouts are indicative only and are subject to change. Services boxing sizes and locations may vary. Please note: to increase legibility these plans have been sized to fit the page and are not drawn to scale and as such may not be at the same scale as those on other pages.



MYRO HOUSE

3 BEDROOM DUPLEX APARTMENT

APARTMENT

7.4-01-02

FLOOR 1



LOWER FLOOR

UPPER FLOOR

| TOTAL INTERNAL AREA | 96.7 SQ M     | 1041 SQ FT      |
|---------------------|---------------|-----------------|
| Kitchen             | 2.99m x 2.88m | 9' 9" x 9' 5"   |
| Living / Dining     | 8.12m x 3.13m | 26' 7" x 10' 3" |
| Bedroom 1           | 4.28m x 2.95m | 14' 0" x 9' 8"  |
| Bedroom 2           | 3.74m x 3.29m | 12' 3" x 10' 9" |
| Bedroom 3           | 3.06m x 2.99m | 10' 0" x 9' 9"  |
| Terrace             | 5.71m x 1.83m | 18' 9" x 6' 0"  |



| KEY   |                                      |
|-------|--------------------------------------|
| ➡➡    | Measurement Points                   |
| W     | Wardrobe                             |
| C     | Cupboard                             |
| U     | Utility Cupboard                     |
| WM    | Provision for Washing Machine        |
| HIU   | Heat Interface Unit                  |
| MVHR  | Mechanical Ventilation Heat Recovery |
| ----- | Bulkhead                             |

Apartment layouts show indicative furniture arrangements with approximate measurements and are indicative only. Dimensions, which are taken from the indicated points of measurements are for guidance only and are not intended to be used for carpet sizes, appliance space or items of furniture. Apartment areas are provided as gross internal areas in accordance RICS measuring practice. All measurements and areas may vary within a tolerance of 5%. Kitchen layouts are indicative only and are subject to change. Internal wardrobe layouts are indicative only and are subject to change. Services boxing sizes and locations may vary. Please note: to increase legibility these plans have been sized to fit the page and are not drawn to scale and as such may not be at the same scale as those on other pages.

MYRO HOUSE

3 BEDROOM DUPLEX APARTMENT

APARTMENT

7.4-01-01

FLOOR 1



LOWER FLOOR

UPPER FLOOR

| TOTAL INTERNAL AREA | 97.3 SQ M     | 1047 SQ FT      |
|---------------------|---------------|-----------------|
| Kitchen             | 2.99m x 2.88m | 9' 9" x 9' 5"   |
| Living / Dining     | 8.12m x 3.20m | 26' 7" x 10' 6" |
| Bedroom 1           | 4.28m x 3.02m | 14' 0" x 9' 11" |
| Bedroom 2           | 3.74m x 3.36m | 12' 3" x 11' 0" |
| Bedroom 3           | 3.06m x 2.99m | 10' 0" x 9' 9"  |
| Terrace             | 6.49m x 1.74m | 21' 3" x 5' 8"  |



| KEY   |                                      |
|-------|--------------------------------------|
| ➡➡    | Measurement Points                   |
| W     | Wardrobe                             |
| C     | Cupboard                             |
| U     | Utility Cupboard                     |
| WM    | Provision for Washing Machine        |
| HIU   | Heat Interface Unit                  |
| MVHR  | Mechanical Ventilation Heat Recovery |
| ----- | Bulkhead                             |

Apartment layouts show indicative furniture arrangements with approximate measurements and are indicative only. Dimensions, which are taken from the indicated points of measurements are for guidance only and are not intended to be used for carpet sizes, appliance space or items of furniture. Apartment areas are provided as gross internal areas in accordance RICS measuring practice. All measurements and areas may vary within a tolerance of 5%. Kitchen layouts are indicative only and are subject to change. Internal wardrobe layouts are indicative only and are subject to change. Services boxing sizes and locations may vary. Please note: to increase legibility these plans have been sized to fit the page and are not drawn to scale and as such may not be at the same scale as those on other pages.



MYRO HOUSE

3 BEDROOM DUPLEX APARTMENT

APARTMENT

7.4-01-04

FLOOR 1



| TOTAL INTERNAL AREA | 97.3 SQ M     | 1047 SQ FT      | PLOT LOCATOR | Floor 1 Shown | KEY                                       |
|---------------------|---------------|-----------------|--------------|---------------|-------------------------------------------|
| Kitchen             | 2.99m x 2.88m | 9' 9" x 9' 5"   |              |               | Measurement Points                        |
| Living / Dining     | 8.12m x 3.20m | 26' 7" x 10' 6" |              |               | W Wardrobe                                |
| Bedroom 1           | 4.28m x 3.02m | 14' 0" x 9' 11" |              |               | C Cupboard                                |
| Bedroom 2           | 3.74m x 3.36m | 12' 3" x 11' 0" |              |               | U Utility Cupboard                        |
| Bedroom 3           | 3.06m x 2.99m | 10' 0" x 9' 9"  |              |               | WM Provision for Washing Machine          |
| Terrace             | 5.79m x 1.49m | 19' 0" x 4' 10" |              |               | HIU Heat Interface Unit                   |
|                     |               |                 |              |               | MVHR Mechanical Ventilation Heat Recovery |
|                     |               |                 |              |               | ----- Bulkhead                            |

Apartment layouts show indicative furniture arrangements with approximate measurements and are indicative only. Dimensions, which are taken from the indicated points of measurements are for guidance only and are not intended to be used for carpet sizes, appliance space or items of furniture. Apartment areas are provided as gross internal areas in accordance RICS measuring practice. All measurements and areas may vary within a tolerance of 5%. Kitchen layouts are indicative only and are subject to change. Internal wardrobe layouts are indicative only and are subject to change. Services boxing sizes and locations may vary. Please note: to increase legibility these plans have been sized to fit the page and are not drawn to scale and as such may not be at the same scale as those on other pages.



Lifestyle imagery is indicative only





## AN EXCEPTIONAL TEAM

A first rate team of creative partners has been assembled to realise the project's ambitious vision.

### LANDSCAPING

HTA Design's landscape team was set up in 2003, specialising in landscape design for regeneration, masterplanning residential design, parks and public realm, the team deliver complex projects with beautiful solutions. The work ranges in scale and location, from large scale suburban masterplanning to greening urban intensification; city park design to linear waterfront solutions. One example is the award-winning development Kidbrooke Village that recently won the Sir David Attenborough Award in the Landscape Institute Awards 2020.

### ARCHITECTURE AND INTERIORS

BDP is a major international practice of architects, designers, engineers and urbanists creating outstanding places

for people. BDP's work spans the full range of building types and locations both overseas and in the UK from a small office fit-out or penthouse apartment to extensive urban complexes comprising retail, office and hotel developments.

### BUILT BY BERKELEY

Berkeley Group builds beautiful, successful places, blending homes, parks and public realm with great facilities to create fantastic communities. Berkeley has a proven track record with impressive landmark regeneration projects such as Kidbrooke Village and Royal Arsenal Riverside. Lombard Square's buildings feature proportions inspired by London townhouses and are all built with uncompromising quality which they've become synonymous with.



Computer generated image is indicative only

Computer generated image is indicative only



# THE BERKELEY DIFFERENCE

From the moment you arrive at one of our developments, you will notice the Berkeley difference. This won't just be in the quality of the craftsmanship, the stunning surroundings or the enviable location. There is something intrinsically special about the experience we offer you. We don't think in terms of just bricks and mortar or landscaping. We think about creating exceptional places for you to call home.



# THE BERKELEY DIFFERENCE DESIGNED FOR LIFE

At Berkeley, we are committed to creating great places where people love to live, work and relax. Where the homes are light-filled, adaptable and finished to very high standards. Where carefully planned public areas enhance wellbeing and quality of life for residents and visitors. Where people feel a sense of community.

## CUSTOMERS DRIVE ALL OUR DECISIONS

We achieve that by putting our customers at the heart of everything we do. First, we strive to understand what our customers want and need – well-built homes, in a pleasant and safe neighbourhood, with plenty of amenities and good transport connections. Then we apply that understanding to all our planning and design decisions.

And for every new development, we challenge ourselves to go further, to improve and innovate, ensuring we satisfy the real needs of our customers in inspiring and sustainable ways.

## CHOICE AND DIVERSITY

No two Berkeley customers are the same, so we aim to offer a wide choice of property location, size and type. From central London to major towns and cities; from market towns to rural villages, countryside to the coast – we build in locations our customers love. And whatever home you are looking for, whether that's a city penthouse, a modern studio apartment or traditional family home, you will find the perfect fit for your lifestyle.

## QUALITY FIRST TO LAST

Quality is the defining characteristic of Berkeley developments, right down to the very last detail. We choose our locations, style of homes, construction practices, materials and specifications with great care. When you buy a new home from Berkeley you can be safe in the knowledge that it is built to high standards of design and quality, has low environmental impact and that you will receive a professional, efficient and helpful service from us. For extra peace of mind, all new properties come with a 10-year build warranty.

## GREEN LIVING

For Berkeley, sustainability isn't simply the latest buzzword. We are committed to creating a better environment within our developments and in the areas that surround them. That's why we build on brownfield sites whenever we can, bringing new life to disused and unloved spaces. We take care to protect the natural environment and enhance biodiversity. All our homes are designed to reduce water and energy consumption, and to enable residents to recycle waste.

## COMMITMENT TO THE FUTURE

When we plan a development, we take a long-term view of how the community we create can thrive in years to come. Our aim is to permanently enhance the neighbourhoods in which they are located, through intelligent design, quality landscaping, sympathetic architecture or restoration, and high standards of sustainability. We don't just build for today; we build for the future too.



Lifestyle imagery is indicative only



# THE BERKELEY DIFFERENCE TRANSFORMING TOMORROW

At Berkeley Group our passion and purpose is to build quality homes, strengthen communities and improve people's lives.



Kidbrooke Village

We are innovating, pushing boundaries and taking action to ensure we have a long-term, positive impact that is good for our customers, the communities we touch, our business and the world around us.

We transform underused sites into exceptional places and we're also transforming the way we work; embracing technology and raising standards, as we continue to deliver an outstanding customer experience and create high-quality homes that delight our customers. Our Vision 2030 is our ten-year plan which sets out how we will achieve this.



## TRANSFORMING PLACES

Working with local people and partners we create welcoming and connected neighbourhoods where you can be proud to live.



## TRANSFORMING LIFESTYLES

Taking action on climate change and giving you ways to live more sustainably. We're building efficient homes that use less energy over their lifetime, with sustainable travel choices on the doorstep.



## TRANSFORMING NATURE

Creating beautiful places with habitats that help nature to thrive, meaning that every site is left with more nature than when we began.



## TRANSFORMING FUTURES

Helping people to reach their potential through apprenticeships and training, and programmes supported by the Berkeley Foundation.



Please scan this QR code for more information on how we are TRANSFORMING TOMORROW

OUR VISION  
**2030**  
TRANSFORMING TOMORROW



# THE BERKELEY DIFFERENCE

## SUSTAINABILITY AT ITS HEART

This is how we are ensuring sustainability at Lombard Square.

### PEOPLE, PLANET, PROSPERITY

Sustainability is fundamental to Berkeley's ethos. In simple terms, we want to ensure the long-term health, wellbeing and prosperity of people and the planet. There are a range of ways we are managing and minimising the environmental impact of our operations and delivery of homes and communities. These are the initiatives we have implemented at Lombard Square.

### NATURE AND BIODIVERSITY

Parkland, trees, flowers, green roofs, ponds, hedges, gardens – these are the fundamentals of a thriving natural environment that can be enjoyed by everyone, even in the heart of the city. They are all part of our commitment to net biodiversity gain on our developments. Within and around Lombard Square, we will create natural habitats that encourage wildlife to flourish.

### WASTE AND RECYCLING

We actively encourage all residents to reduce their waste wherever possible. In addition to external recycling bins, we provide integrated recycling bins in kitchens to make it easier to separate and recycle waste.

### WATER EFFICIENCY

Our homes are designed to high water efficiency standards and are fitted with dual flush WCs, and low-flow taps and showerheads which use less water without compromising convenience and comfort. We also suggest simple steps to reduce water consumption, such as not leaving taps running unnecessarily.

### ENERGY EFFICIENCY

Efficient use of electricity and gas helps lower fuel bills and reduces carbon emissions. Our homes have been designed to use less energy than a standard home. They have enhanced levels of thermal insulation and airtightness and have been fitted with mechanical ventilation units with heat recovery (MVHR). All lighting and kitchen appliances are low energy.

### NOISE REDUCTION

We can't eliminate noise, but we consider the impact of noise in the design of our homes. We consider external noise, such as from nearby roads, and internal noise including the transfer between rooms and floors. We incorporate measures to reduce the different types of noise wherever possible to create a quieter environment.

### CLEAN AIR

It is hard to avoid polluted air, particularly in our cities. Throughout Lombard Square we have planted trees, shrubs and flower beds to help create a cleaner air environment. Within our homes we provide mechanical ventilation to filter the internal air.

### SUSTAINABLE TRANSPORT

We provide cycle paths, secure cycle parks and car charging points to encourage the use of sustainable methods of transport, to help reduce air pollution around the development and the wider area. These active methods of transport also help encourage healthier lifestyles.

### STEWARDSHIP

Maintaining our communal open spaces and facilities in perpetuity is an important benefit to the whole community. We work with the managing agent and residents to ensure the development remains in pristine condition.

### FUTURE-PROOF DESIGN

From the early stages of design, we assess how our homes will stand up to the future effects of climate change, such as how they will be affected by higher summer temperatures, periods of drought, or more extreme rainfall. We are constantly researching how we can ensure our homes and developments are more resilient to these extremes to understand what new innovative technologies we should use in our future designs.



Lifestyle imagery is indicative only



# GET IN TOUCH



**BERKELEY SALES AND MARKETING SUITE**

2 Southlake Road  
Lombard Square  
Plumstead  
London SE28 0FX

**Open Monday to Saturday 10am - 6pm,  
Sunday and Bank Holidays 10am - 4pm**

**TELEPHONE**  
0208 264 0310

**EMAIL**  
lombardsquare.sales@berkeleygroup.co.uk

Maps are not to scale and show approximate locations only.  
The information in this document is indicative and is intended to act as a guide only as to the finished product. Accordingly, due to Berkeley's policy of continuous improvement, the finished product may vary from the information provided. It may not be possible to provide the exact materials as referred to in the brochure. In such cases a suitable alternative will be provided. Berkeley reserves the right to make these changes as required. These particulars should not be relied upon as factor representations and applicants must satisfy themselves by inspection or otherwise as to their correctness. This information does not constitute a contract or warranty. The dimensions given on plans are subject to minor variations and are not intended to be used for carpet sizes, appliance sizes or items of furniture. Lombard Square, Myro House, Opal House, Valor House, Rosa House, Elmika House and Shiro House are marketing names and will not necessarily form part of the approved postal address. Applicants are advised to contact Berkeley to ascertain the availability of any particular property. ZgoR/05CA/0422

OUR VISION  
**20:30**  
TRANSFORMING TOMORROW

Proud to be a member of the  
Berkeley Group of companies

MEMBER

CONSUMER  
CODE FOR  
HOME BUILDERS  
www.consumercode.co.uk

BUILDING  
AWARD

GOLD  
AWARD

**Berkeley**  
Designed for life

Berkeley complies with the Consumer Code for Home Builders which ensures that home buyers are treated fairly, know what service levels to expect, are given reliable information upon which to make their decision and know how to access fast, low-cost dispute resolution arrangements if they are dissatisfied.



LOMBARDSQUARE.CO.UK