




WOODBERRY DOWN



EDITIONS

The Premium Collection

A premium collection in the heart of Woodberry Down

Berkeley
Designed for life

*Over 6,400 new homes in
a waterside setting*

North London's Hidden **GEM**

Featuring a wildlife reserve, idyllic views and lush greenery, all adjacent to 42 acres of open water.

A woman with long dark hair is sitting on a balcony, looking out over a city and a river at sunset. The balcony has a metal railing and a small table with two glasses of wine. A potted plant is on the balcony. The city skyline is visible in the background, with the sun setting behind the buildings.

Welcome to THE EDITIONS PREMIUM COLLECTION

A selection of luxury residences located within the stunning waterside setting of Woodberry Down. These contemporary 3 bedroom homes include our premium specification with higher floors benefitting from breathtaking panoramic waterside and City views. Direct access to the residents facilities including screening room, business lounge and concierge make life that little bit easier.



STRATFORD

CANARY WHARF

WEST END ▶

ABNEY PARK

STOKE NEWINGTON

CLISSOLD PARK

THE CITY

WOODBERRY WETLANDS
EAST RESERVOIR

SAILING LAKE
WEST RESERVOIR

AMBER APARTMENTS

THE
CROWN
COLLECTION

EMERALD
QUARTER

PHASE FIVE

PHASE FOUR

HAWKER HOUSE

EMPEROR POINT

DARTER APARTMENTS



MANOR HOUSE STATION

PHASE SEVEN

PHASE SIX

PHASE EIGHT

WELCOME TO WATERSIDE LIVING

CGI is indicative only and subject to change



Zone 2

Manor House Underground
Station located on site



7 minutes*

To Kings Cross St. Pancras



Phase 3 of a

30

year regeneration project



42

Acres of open water



Up to

5.7%

estimated rental yield



18

Universities within a 30 minute
public transport commute



Multi-Award Winning

Development



2,300

homes built to date within this
thriving community



12 Million

has been contributed to support
local infrastructure improvements




43,000

sqft of commercial and
community facilities delivered

AN AFFLUENT COMMUNITY

Woodberry Down is surrounded by some of North and East London's coolest neighbourhoods, each offering its own unique vibe.


Just moments away, you'll find the eclectic charm of Stoke Newington, the chic and vibrant Highbury & Islington, the creative energy of Hackney, and the laid-back village feel of Crouch End. Whether you're after stylish boutiques, cozy cafés, or buzzing cultural spots, these trendy areas have something for everyone.

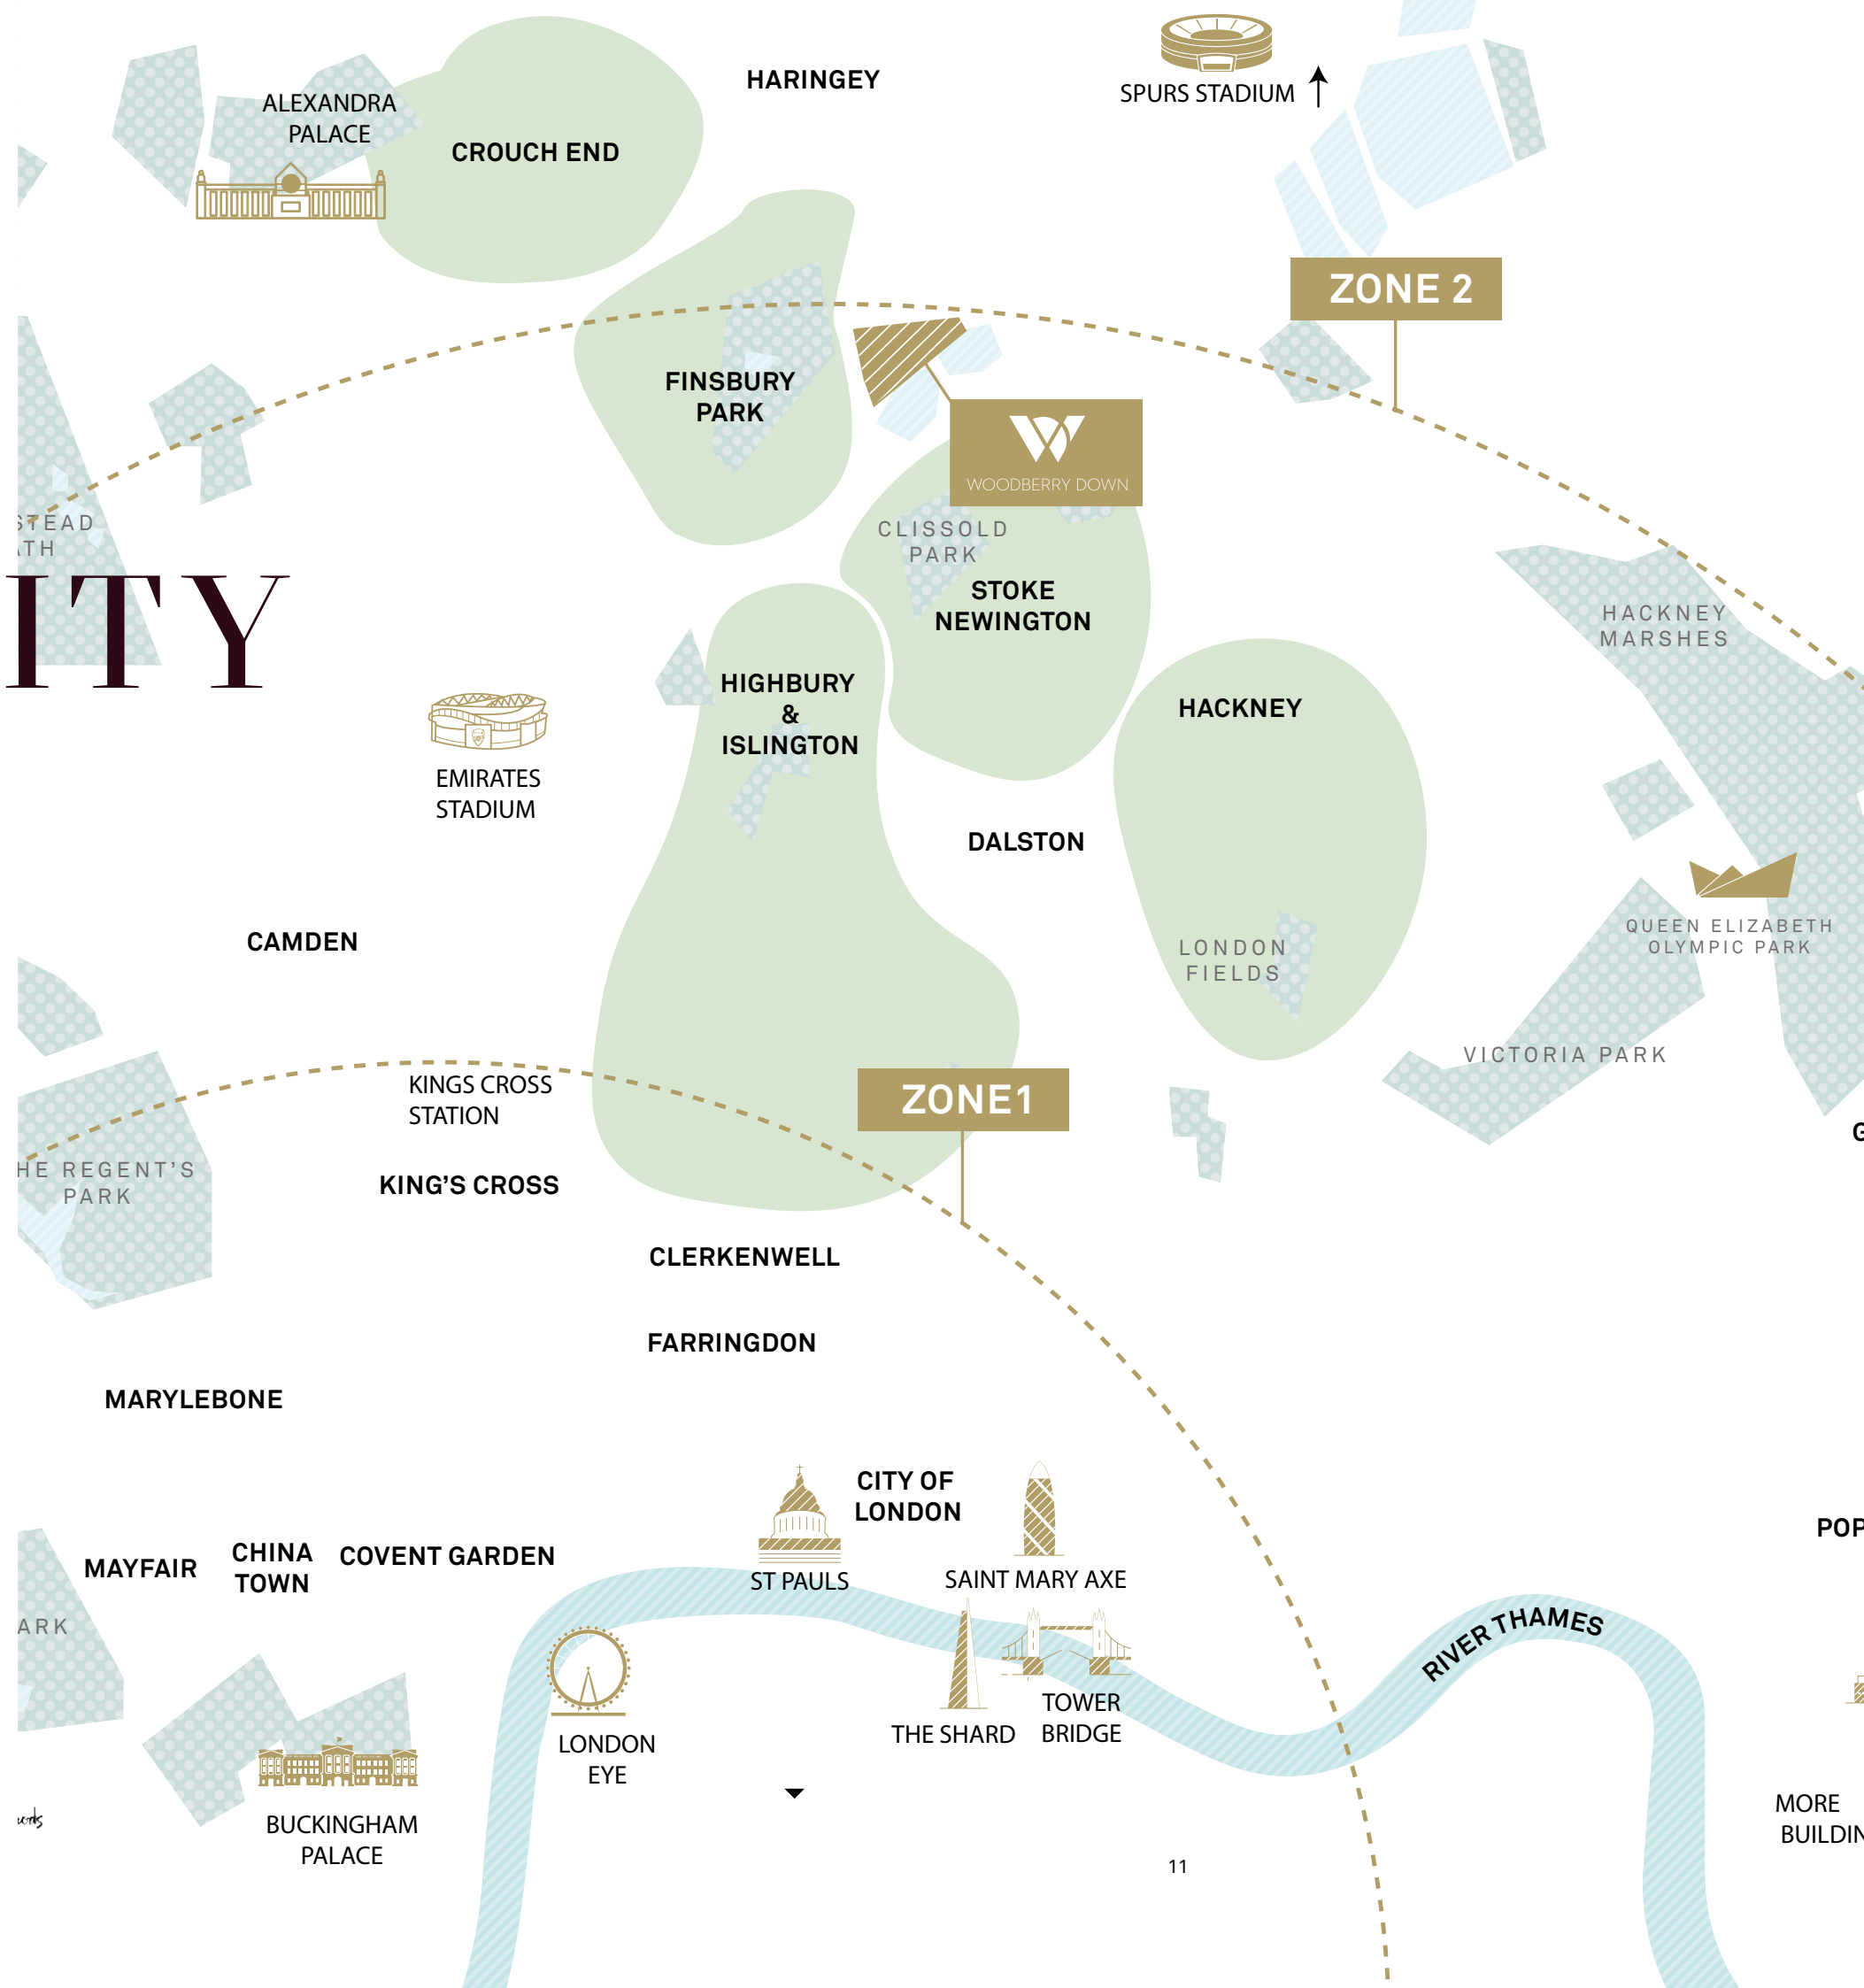

Clissold Park

FINSBURY PARK

 5 Minutes

 2 Minutes

Finsbury Park is a vibrant green space in North London, offering a variety of recreational activities, beautiful gardens, and a picturesque boating lake.

Finsbury Park

Tennis Courts

Finsbury Park Tennis Courts run an all year coaching programme for those who want to socialise, play competitively, get some exercise or just dip their toe in the water. All abilities welcome.



Athletics Track

The athletics track in Finsbury Park is being used not only by local athletics clubs but also by many local schools (from Hackney, Haringey and Islington) for their sports days as well as local residents.



Rugby

The North London Tag Rugby Club runs sessions every Saturday morning for all abilities. Tag rugby is fast moving, high scoring and engages all level of players.



Baseball

Finsbury Park is home to the London Mets Baseball Club, where both youth and adult teams, including the top-level National Baseball League teams, play competitively on weekends, fostering a growing love for baseball in the UK.



Park Run

A free, fun, and friendly weekly 5k community event. Walk, jog, run, volunteer or spectate – it's up to you!





STOKE NEWINGTON

16 Minutes 3 Minutes

Stoke Newington is a trendy London neighbourhood known for its vibrant mix of indie boutiques, artisan cafés, and a lively arts scene. With its blend of historic charm, diverse dining, and creative energy, it's a sought-after spot for young professionals and creatives alike.

Stoke Newington High Street



Clissold Park

With its picturesque gardens, tranquil ponds, and a children's playground, it's a beloved local retreat.



Wholefoods

A go-to spot for those seeking organic and ethically sourced groceries. Shoppers can find everything from fresh produce to health-conscious snacks, making it an ideal choice for mindful eating.



Ryans N16

This cocktail spot features a spacious beer garden, the perfect spot for enjoying drinks with friends or a casual meal. Plus, there's a teeny live music venue hidden downstairs!



Aun

Aun is a vibrant restaurant in Stoke Newington, celebrated for its delicious blend of Thai and Asian flavours. Aun provides a delightful culinary experience.



Zia Lucia

Zia Lucia offers delicious slow-fermented pizzas with unique dough options, including their signature charcoal and carrot-based doughs, paired with Italian wines and craft beers.



Stoke Newington's Farmers Market

Stoke Newington Farmers Market is a weekly all-organic market held every Saturday from 10 a.m. to 2:30 p.m. at St. Paul's Church, offering fresh produce and goods from local, sustainable farms.

HIGHBURY & ISLINGTON

🚆 4 Minutes 🚲 14 Minutes

Known for its stylish boutiques, leafy parks, and buzzing restaurant scene, it's a favourite spot for professionals and families alike. With its rich history and trendy vibe, Highbury & Islington strikes the ideal balance between cosmopolitan living and relaxed community spirit.

Camden Passage, Islington



Regents Canal

Regent's Canal is a scenic pathway ideal for leisurely walks and cycling, winding through vibrant neighbourhoods and lush parks. Discover charming cafés and hidden gems along the way.



Trullo

Trullo is just one of the many loved dining spots in Highbury and Islington. This renowned Italian restaurant is known for its locally sourced ingredients and high quality dishes.



The Screen on the Green

A charming independent cinema known for its intimate atmosphere and eclectic film selection. From the latest blockbusters to indie gems, it offers a unique movie-going experience.



Emirates Stadium

Home to Arsenal Football Club, this modern architectural marvel offers an unforgettable matchday experience.



HACKNEY

🚶 10 Minutes 🚲 15 Minutes

Well Street Kitchen

Hackney is one of East London's trendiest hotspots, known for its vibrant mix of cutting-edge fashion, art, and culture. With stylish cafés, independent boutiques, and lively markets, it's a hub for creatives and trendsetters alike.



Night Tales Loft Jazz Bar

Night Tales Loft in Hackney hosts lively jazz nights in a stylish, industrial-style space with great views. Featuring a mix of traditional and contemporary jazz, these live performances create a vibrant, laid-back atmosphere where guests can enjoy cocktails while listening. The perfect spot for jazz lovers in East London!



Hackney Flea Market

Hackney Flea Market takes place on the last weekend of every month, offering a treasure trove of vintage finds, quirky antiques, and unique handmade goods. With a vibrant atmosphere and a mix of independent traders, it's the perfect spot to discover one-of-a-kind items in East London.



London Fields Lido

London Fields Lido is a popular heated outdoor pool, open year-round for swimmers to enjoy in all seasons. Located in the heart of Hackney, it's the perfect spot for a refreshing dip, offering early morning and evening swim sessions daily.



Columbia Road Flower Market

Columbia Road Flower Market is a vibrant Sunday tradition, overflowing with colourful blooms, plants, and local charm. With its independent shops and cozy cafés, it's a must-visit destination for plant lovers and those looking to brighten up their home.

CROUCH END

🚗 11 Minutes 🚲 14 Minutes

Crouch End is a picturesque and family-friendly neighbourhood just moments from Woodberry Down. A focal point of the area is the iconic Crouch End Clock Tower, a beloved landmark that adds character to the local streets.



Crouch End Clock Tower



Park Road Lido

A wonderful heated 50m long lido that's open all year. Opened in 1929, it's surrounded by sun terraces, making it a perfect spot for relaxation and recreation.



Urban Flower Co

Urban Flower Co in Crouch End is a vibrant florist known for its eclectic mix of flowers and plants, offering a unique and unstructured approach to floristry.



Beam Cafe

This charming, family-run spot in Crouch End is known for its relaxed atmosphere and delightful menu. With a focus on quality ingredients, it serves a mix of Mediterranean-inspired dishes and classic brunch favourites.



ArtHouse

ArtHouse Crouch End is an independent cinema and live performance venue, offering a vibrant mix of films, theatre, music, and more.

Manor House station, conveniently located in Zone 2, offers swift connections—just 7 minutes to King's Cross, 12 minutes to Bond Street, and 13 minutes to the City. The Piccadilly Line provides 24-hour Night Tube services on Fridays and Saturdays. Plus, with King's Cross and St Pancras International close by, destinations like Paris, Brussels, Amsterdam, and the south of France are just a seamless train journey away.


GOING PLACES



UNIVERSALLY ADMIRER



London's universities are the envy of the world and a magnet for students from many different countries. It's very easy to reach them from your Woodberry Down home.

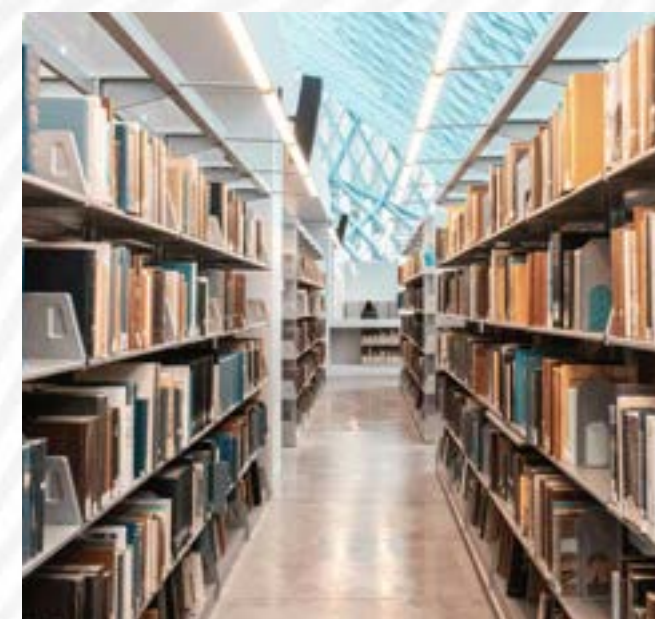

Journeys from Manor House station

University of the Arts London	10 - 15 mins
Central St. Martin's University	10 - 15 mins
University of Westminster	10 - 15 mins
University College London	10 - 15 mins
London School of Economics	10 - 15 mins
Royal Academy of Music	10 - 15 mins
Imperial College London	20 - 25 mins
King's College London	20 - 25 mins

**Imperial College
London**

LSE THE LONDON SCHOOL
OF ECONOMICS AND
POLITICAL SCIENCE

ual: university
of the arts
london

ual: central
saint martins

**UNIVERSITY OF
WESTMINSTER**

**KING'S
College
LONDON**

UCL

**ROYAL ACADEMY
OF MUSIC**




INTRODUCING WOODBERRY DOWN

North London's Woodberry Down is a groundbreaking regeneration project set to transform the area with over 5,500 new homes spread across 64 acres. Nestled beside two picturesque reservoirs and the lush expanses of Finsbury Park, this development offers a unique blend of urban living and natural beauty, all just a short distance from Central London and the City.



Development Map

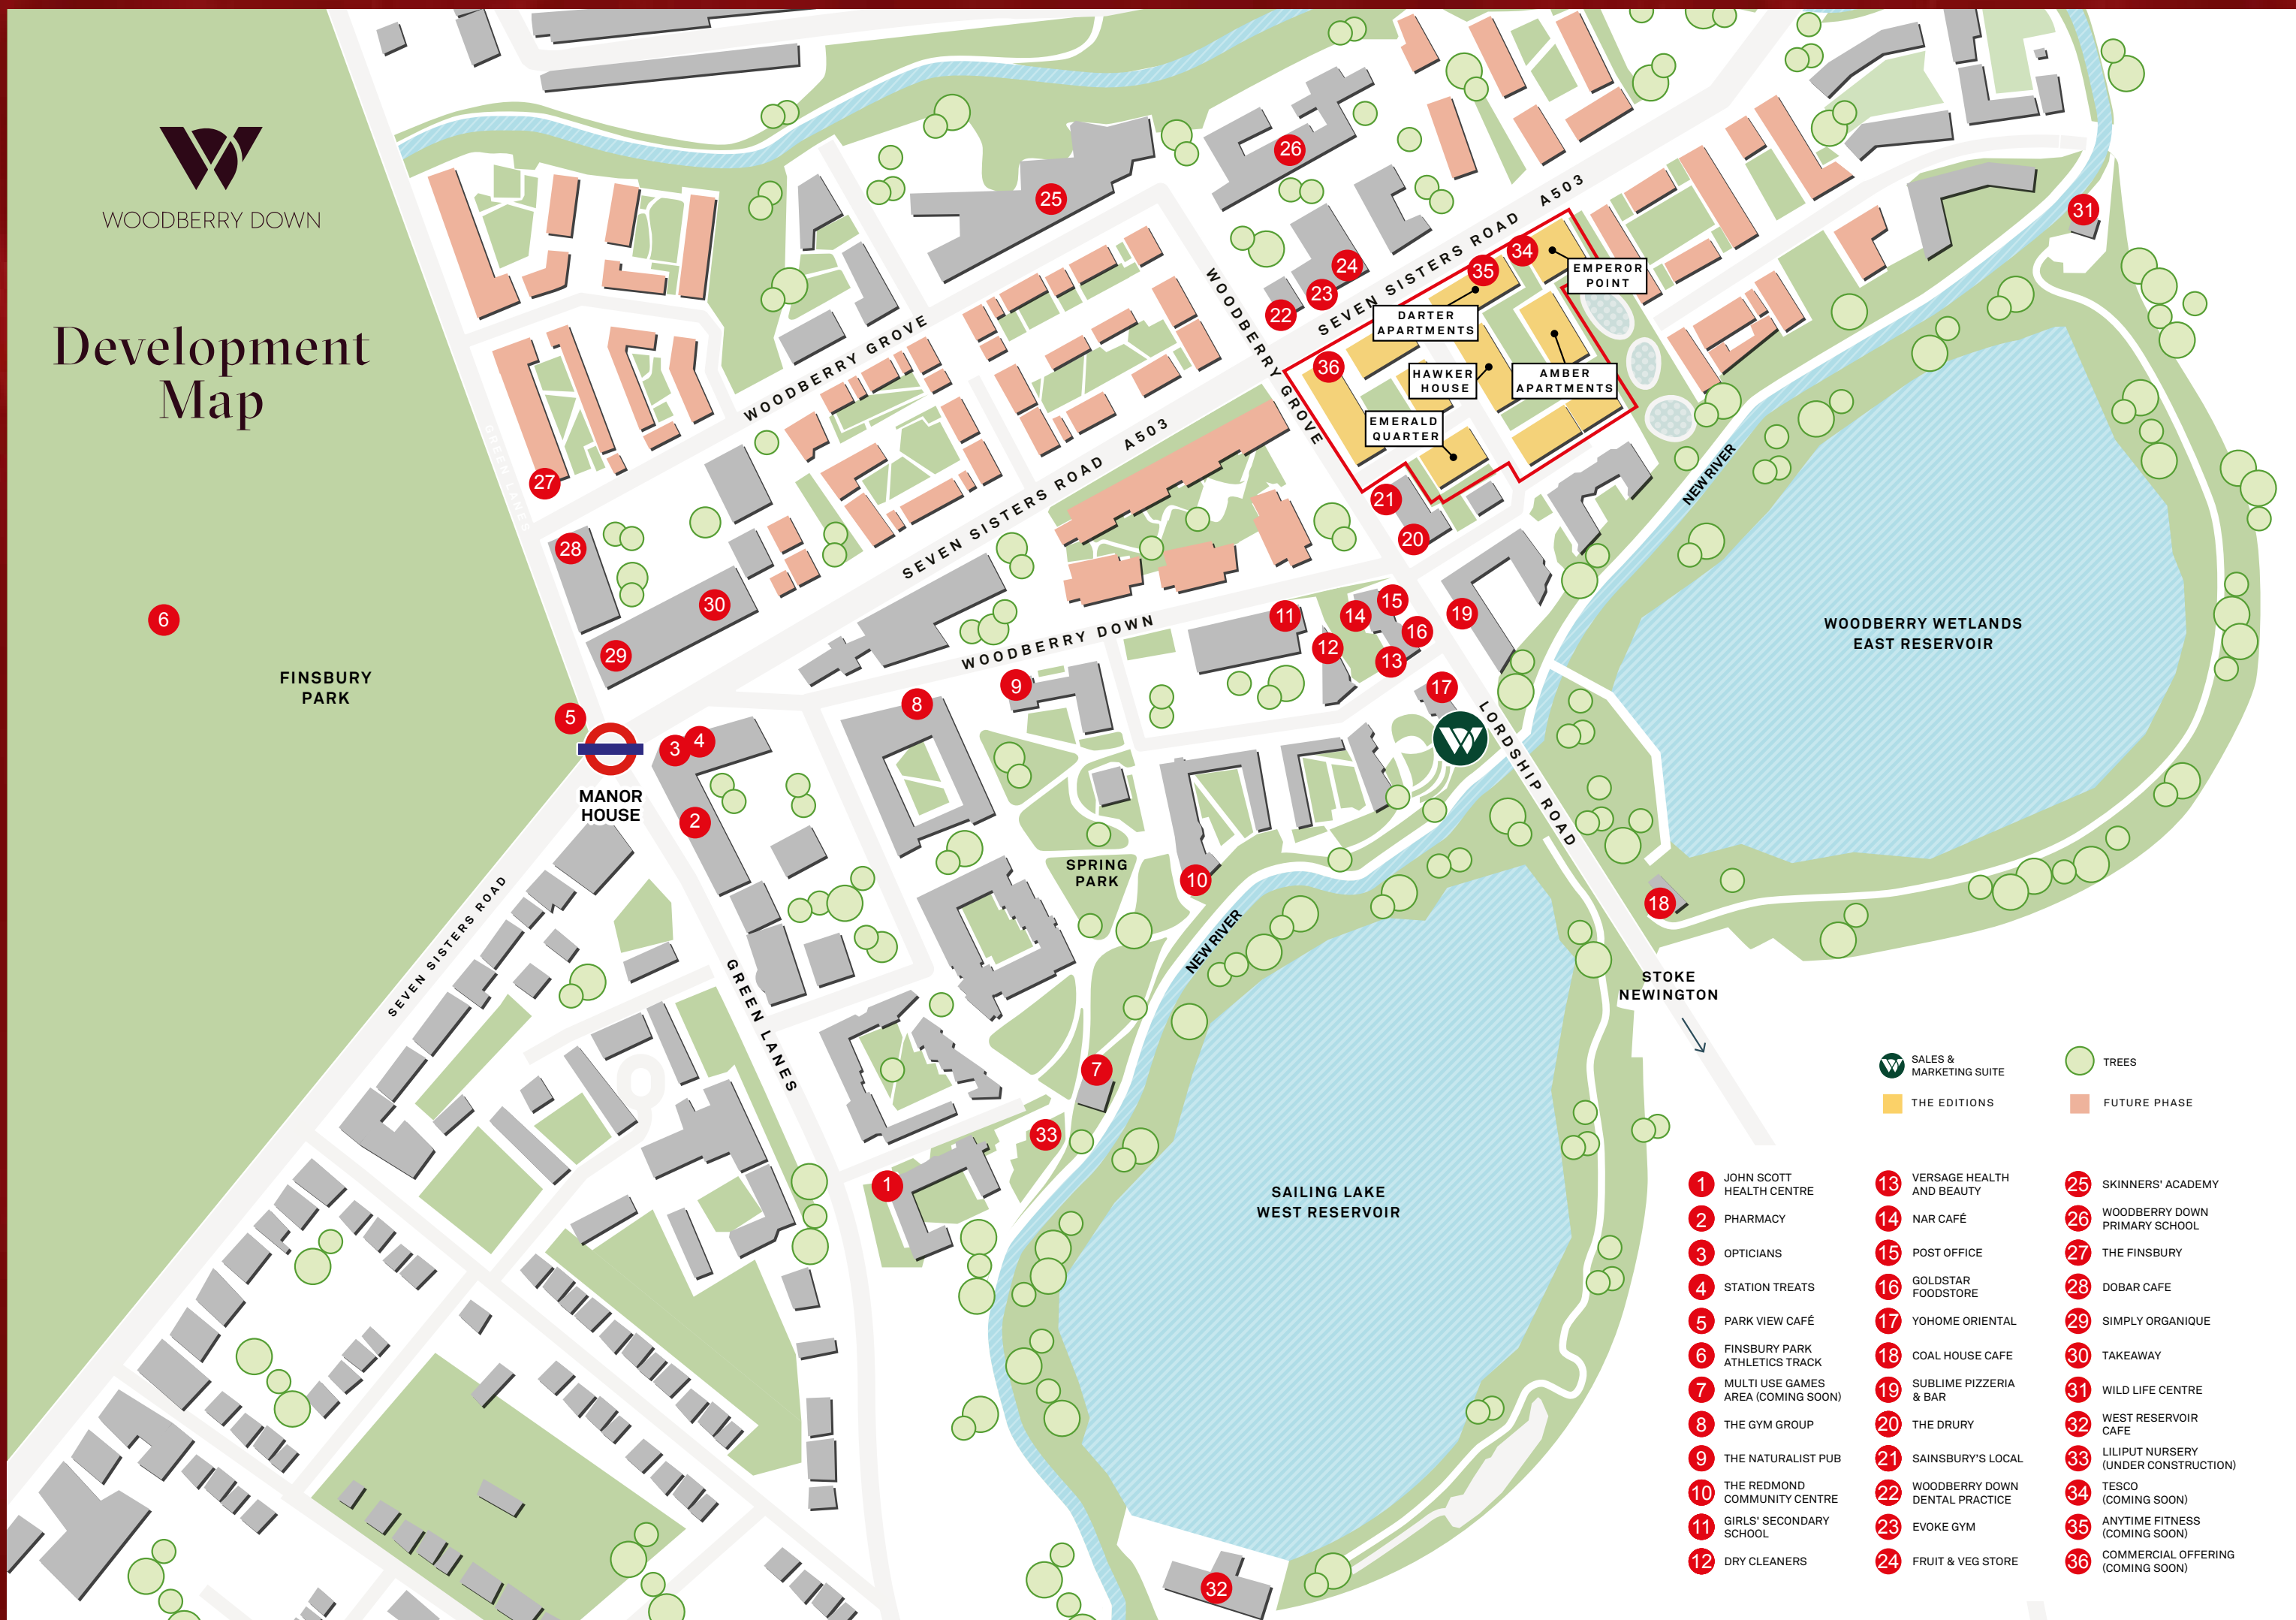



WOODBERRY LIFE



The Gym Group

With no contract memberships starting from just £21.99 a month, and plenty of state-of-the-art equipment, The Gym Group London Manor House is fantastic value for money.

*Images are indicative and for illustration only, these do not reflect the final design.




Relax & Unwind

Located in Emperor Point, you can unwind with a game of pool. Whether you're aiming to win or just enjoying the game, it's the perfect way to de-stress.



Screening Room

Woodberry Down features a cozy and modern screening room where you can unwind and enjoy your favorite movies. Whether you're in the mood for a classic film or the latest blockbuster, just head down and immerse yourself in a true cinema experience.

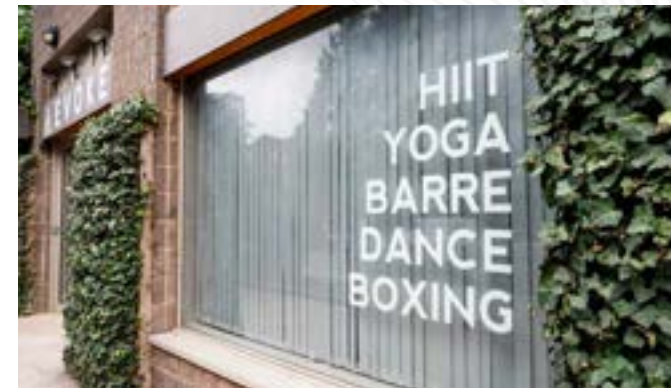

Evoke Fitness Studio

Evoke Fitness Studio is a comprehensive destination for physical exercise and mental well-being, offering classes such as yoga, boxing, and dance workshops led by expert instructors. With membership packages starting at £48 per month and a two-week trial for just £20, there are plenty of options available.



West Reservoir Centre

With open water swimming sessions available for confident swimmers, the centre features a beautiful 1.5-kilometre stretch of water, ideal for various water sports. It also includes facilities for sailing, kayaking, and rowing, making it a popular destination for both recreational and competitive water activities.



Sublime

The café has become a neighbourhood favorite, earning accolades such as being named one of the best brunch spots in London by Vogue and topping TripAdvisor reviews.



Drury N4

Drury N4 offers a diverse all-day menu with options for everyone, from classic eggs benedict to vegan dishes. Committed to community support, it has provided free meals to NHS staff and donates a portion of its profits to charity.



Nar Cafe & Juice Bar

With a welcoming atmosphere and pet-friendly policy, it's the perfect spot to enjoy quality food and coffee, making it a favorite among locals. The café is open from 7am to 5pm on weekdays and 8am to 5pm on weekends.



Sainsbury's Local

Conveniently located on-site, our Sainsbury's Local offers everything you need for daily essentials and last-minute shopping.



The Castle Climbing

The Castle Climbing Centre is described by many as the most popular climbing centre in the UK. A wide range of climbing activities, such as bouldering and top roping, are on offer. Whether you are a seasoned pro or a beginner, this place has it all. And yes, the venue really does look like a castle!



The Naturalist

The Naturalist is a vibrant gastro-pub located in the heart of the Woodberry Down community, offering a fantastic mix of great food, drinks, and ambiance.



YoHome

YoHome Oriental Lifestyle supermarket is proving to be a great addition to the Woodberry Down community. Specialising in oriental foods and products, importing daily necessities from China, Japan, Korea, and Southeast Asia it offers a wide range of popular snacks, groceries, and cooking ingredients.



The Coal House

Nestled within Woodberry Wetlands, this charming café is set in a beautifully restored Grade II listed building. With indoor seating and a scenic outdoor terrace overlooking the wetlands, it's the perfect spot to relax and enjoy nature.



Woodberry Wetlands

Woodberry Wetlands

Woodberry Wetlands features reed-fringed ponds, wildflower meadows, and diverse wildlife, including over 300 bird species, amphibians, and butterflies. The wetland's tranquil beauty is complemented by views of the city skyline, making it a popular spot for leisurely walks, birdwatching, and connecting with nature.



The Coal House Café



West Reservoir Centre

FIND YOUR HOME

Views towards
Urban Landscape

EDITIONS COLLECTION


EMPEROR POINT

Level 01



Views towards
Podium Gardens

Views towards
Park

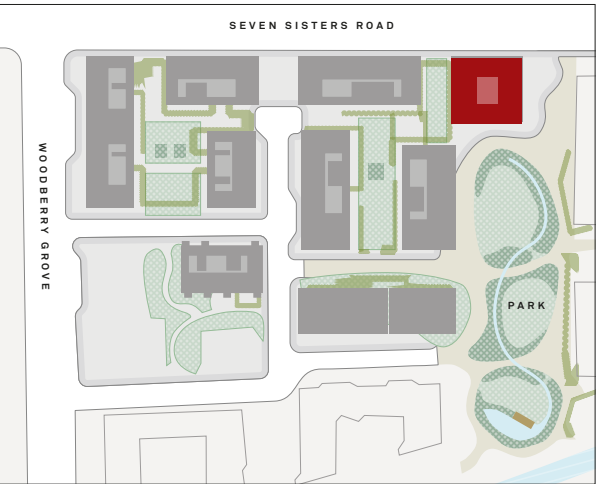

Residents' Facilities
Concierge, Meeting Rooms
and Screening Room

Standard Specification Premium Specification

Measurement Points C Cupboard WM Washing Machine W Wardrobe PW Provision for Wardrobe U Utility Tall Units

Floorplans shown for Emperor Point are for approximate measurements only. Exact layouts and sizes may vary. All measurements may vary within a tolerance of 5%. Please ask a Sales Consultant for further information. All plans are subject to planning.

Views towards
Urban Landscape



Views towards Podium Gardens

Views towards
Reservoir / Park

Views towards Reservoir & Emperor Gardens

Standard Specification Premium Specification


Measurement Points C Cupboard WM Washing Machine W Wardrobe PW Provision for Wardrobe U Utility Tall Units

Floorplans shown for Emperor Point are for approximate measurements only. Exact layouts and sizes may vary. All measurements may vary within a tolerance of 5%. Please ask a Sales Consultant for further information. All plans are subject to planning.

EDITIONS COLLECTION

EMPEROR POINT

Level 02 - 07

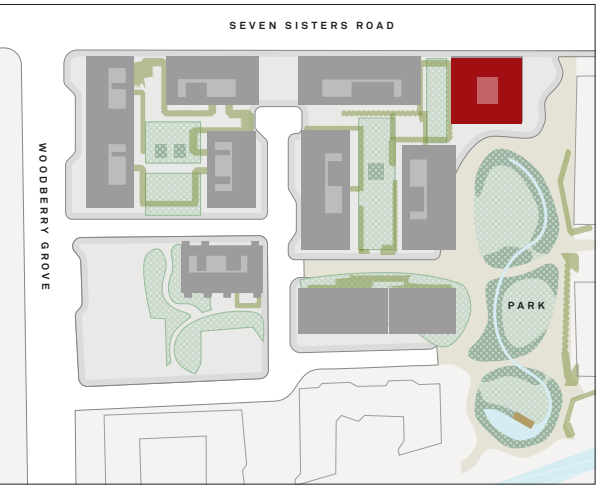

APARTMENT B2.02.01	75.8 SQ M	815 SQ FT
Kitchen	3.74m x 2.60m	12' 3" x 8' 6"
Living / Dining	5.05m x 3.05m	16' 7" x 10' 0"
Main Bedroom	4.06m x 2.81m	13' 4" x 9' 3"
Bedroom 2	4.06m x 2.80m	13' 4" x 9' 2"
Balcony	7.7 sq m	82.8 sq ft


APARTMENT B2.02.02	55.5 SQ M	597 SQ FT
Kitchen	3.26m x 2.10m	10' 9" x 6' 11"
Living / Dining	4.85m x 4.09m	15' 11" x 13' 5"
Bedroom	4.80m x 3.62m	15' 9" x 11' 10"

APARTMENT B2.02.03	78.6 SQ M	846 SQ FT
Kitchen	4.22m x 2.40m	13' 10" x 7' 10"
Living / Dining	4.59m x 3.49m	15' 1" x 11' 5"
Main Bedroom	4.95m x 2.99m	16' 3" x 9' 10"
Bedroom 2	3.33m x 3.05m	10' 11" x 10' 0"
Balcony	7.7 sq m	82.8 sq ft

APARTMENT B2.02.04	55.1 SQ M	593 SQ FT
Kitchen	2.81m x 2.10m	9' 3" x 6' 11"
Living / Dining	5.37m x 4.52m	17' 7" x 14' 10"
Bedroom	5.19m x 2.82m	17' 0" x 9' 3"

APARTMENT B2.02.05	78.6 SQ M	846 SQ FT
Kitchen	4.22m x 2.40m	13' 10" x 7' 10"
Living / Dining	4.59m x 3.49m	15' 1" x 11' 5"
Main Bedroom	4.95m x 2.99m	16' 3" x 9' 10"
Bedroom 2	3.33m x 3.05m	10' 11" x 10' 0"
Balcony	7.7 sq m	82.8 sq ft

APARTMENT B2.02.06	100.4 SQ M	1080 SQ FT
Kitchen	4.71m x 2.40m	15' 5" x 7' 10"
Living / Dining	5.31m x 4.18m	17' 5" x 13' 8"
Main Bedroom	4.95m x 3.74m	16' 3" x 12' 3"
Bedroom 2	3.67m x 2.75m	12' 1" x 9' 0"
Bedroom 3	3.52m x 2.65m	11' 7" x 8' 8"
Balcony	7.7sq m	82.8 sq ft

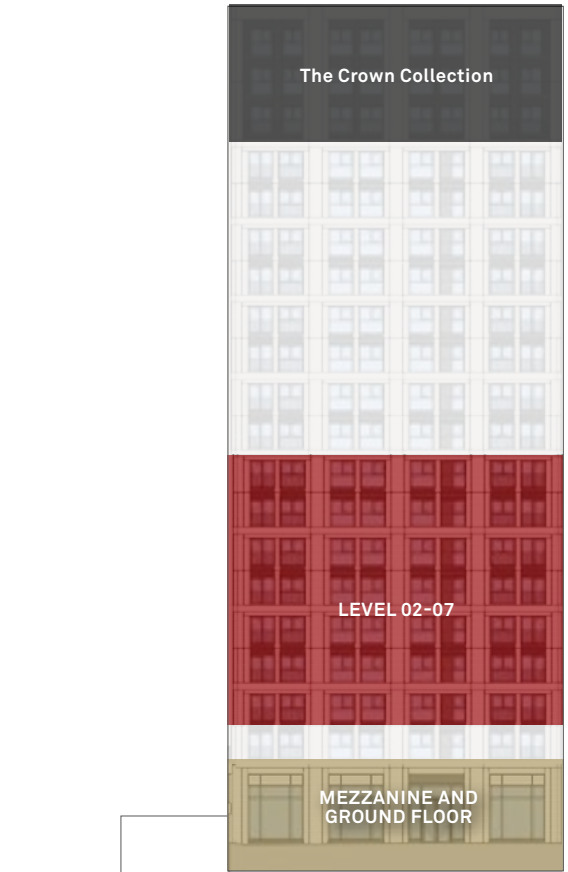

Residents' Facilities
Concierge, Meeting Rooms
and Screening Room



Views towards Reservoir /
City Skyline / Alexandra Palace
/ Podium Gardens

Views towards
Reservoir / Urban
Landscape

Standard Specification
Premium Specification


Measurement Points C Cupboard WM Washing Machine W Wardrobe PW Provision for Wardrobe U Utility Tall Units

Floorplans shown for Emperor Point are for approximate measurements only. Exact layouts and sizes may vary. All measurements may vary within a tolerance of 5%. Please ask a Sales Consultant for further information. All plans are subject to planning.

EDITIONS COLLECTION

EMPEROR POINT

Level 08-16

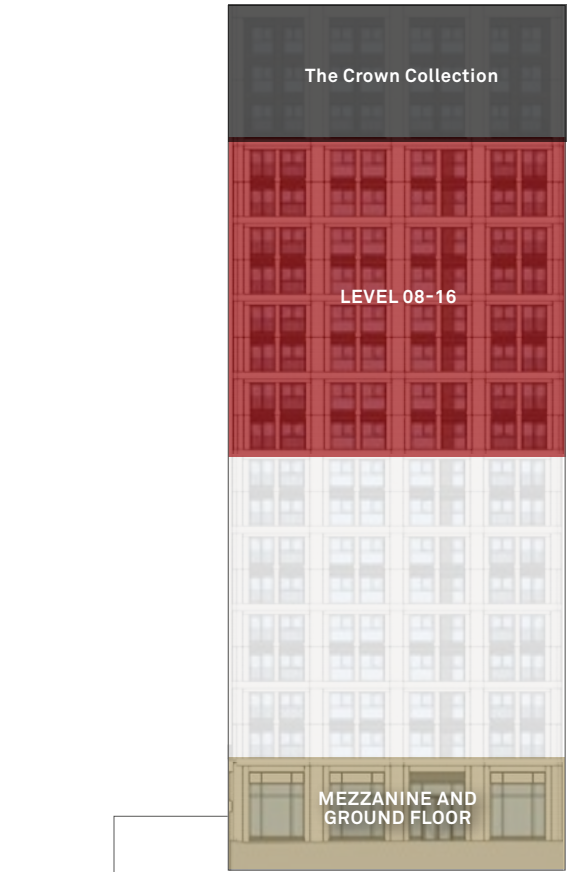

Residents' Facilities
Concierge, Meeting Rooms
and Screening Room

APARTMENT B2.08.01	75.8 SQ M	815 SQ FT
Kitchen	3.74m x 2.60m	12' 3" x 8' 6"
Living / Dining	5.05m x 3.05m	16' 7" x 10' 0"
Main Bedroom	4.06m x 2.81m	13' 4" x 9' 3"
Bedroom 2	4.06m x 2.80m	13' 4" x 9' 2"
Balcony	7.7 sq m	82.8 sq ft

APARTMENT B2.08.02	55.5 SQ M	597 SQ FT
Kitchen	3.26m x 2.10m	10' 9" x 6' 11"
Living / Dining	4.85m x 4.09m	15' 11" x 13' 5"
Bedroom	4.80m x 3.62m	15' 9" x 11' 10"

APARTMENT B2.08.03	78.6 SQ M	846 SQ FT
Kitchen	4.22m x 2.40m	13' 10" x 7' 10"
Living / Dining	4.59m x 3.49m	15' 1" x 11' 5"
Main Bedroom	4.95m x 2.99m	16' 3" x 9' 10"
Bedroom 2	3.33m x 3.05m	10' 11" x 10' 0"
Balcony	7.7 sq m	82.8 sq ft

APARTMENT B2.08.04	55.1 SQ M	593 SQ FT
Kitchen	2.81m x 2.10m	9' 3" x 6' 11"
Living / Dining	5.37m x 4.52m	17' 7" x 14' 10"
Bedroom	5.19m x 2.82m	17' 0" x 9' 3"

APARTMENT B2.08.05	78.6 SQ M	846 SQ FT
Kitchen	4.22m x 2.40m	13' 10" x 7' 10"
Living / Dining	4.59m x 3.49m	15' 1" x 11' 5"
Main Bedroom	4.95m x 2.99m	16' 3" x 9' 10"
Bedroom 2	3.33m x 3.05m	10' 11" x 10' 0"
Balcony	7.7 sq m	82.8 sq ft

APARTMENT B2.08.06	100.4 SQ M	1080 SQ FT
Kitchen	4.71m x 2.40m	15' 5" x 7' 10"
Living / Dining	5.31m x 4.18m	17' 5" x 13' 8"
Main Bedroom	4.95m x 3.74m	16' 3" x 12' 3"
Bedroom 2	3.67m x 2.75m	12' 1" x 9' 0"
Bedroom 3	3.52m x 2.65m	11' 7" x 8' 8"
Balcony	7.7sq m	82.8 sq ft

THE CROWN COLLECTION



Premium Crown Type 01

2 BEDROOM | B 2 . 1 7 . 0 1

FLOOR 17 | 18 | 19



TOTAL AREA	861.1 SQ FT	80.0 SQM
LIVING/DINING	19'5" x 11'4"	5.92m x 3.44m
KITCHEN	12'3" x 7'0"	3.74m x 2.14m
MAIN BEDROOM	14'8" x 9'1"	4.48m x 3.00m
BEDROOM 2	12'9" X 10'7"	3.88m x 3.22m
TERRACE	173.2 sq ft	16.1 sqm

THE CROWN COLLECTION



Premium Crown Type 01

2 BEDROOM | B 2 . 1 8 . 0 1 & B 2 . 1 9 . 0 1

FLOOR 17 | 18 | 19



TOTAL AREA	861.1 SQ FT	80.0 SQM
LIVING/DINING	19'5" x 11'4"	5.92m x 3.44m
KITCHEN	12'3" x 7'0"	3.74m x 2.14m
MAIN BEDROOM	14'8" x 9'1"	4.48m x 3.00m
BEDROOM 2	12'9" X 10'7"	3.88m x 3.22m
BALCONY	149.6 sq ft	13.9 sqm

THE CROWN COLLECTION



Premium Crown Type 02

2 BEDROOM | B 2 . 1 7 . 0 2

FLOOR 17 | 18 | 19



TOTAL AREA	904.1 SQ FT	84.0 SQM
LIVING/DINING	19'5" x 11'4"	5.92m x 3.44m
KITCHEN	12'3" x 7'0"	3.74m x 2.14m
MAIN BEDROOM	14'4" x 9'1"	4.38m x 3.00m
BEDROOM 2	12'9" x 10'7"	3.88m x 3.23m
TERRACE	173.2 sq ft	16.1 sqm

C Cupboard WM Washing Machine W Wardrobe PW Provision for Wardrobe U Utility ☒ Tall Units ☐ Dishwasher Location
Floorplans shown for Emperor Point are for approximate measurements only. Exact layouts and sizes may vary. All measurements may vary within a tolerance of 5%. Please ask a Sales Consultant for further information. All plans are subject to planning.

THE CROWN COLLECTION



Premium Crown Type 02

2 BEDROOM | B 2 . 1 8 . 0 2 & B 2 . 1 9 . 0 2

FLOOR 17 | 18 | 19



TOTAL AREA	904.1 SQ FT	84.0 SQM
LIVING/DINING	19'5" x 11'4"	5.92m x 3.44m
KITCHEN	12'3" x 7'0"	3.74m x 2.14m
MAIN BEDROOM	14'4" x 9'1"	4.38m x 3.00m
BEDROOM 2	12'9" x 10'7"	3.88m x 3.23m
BALCONY	149.6 sq ft	13.9 sqm

C Cupboard WM Washing Machine W Wardrobe PW Provision for Wardrobe U Utility ☒ Tall Units ☐ Dishwasher Location
Floorplans shown for Emperor Point are for approximate measurements only. Exact layouts and sizes may vary. All measurements may vary within a tolerance of 5%. Please ask a Sales Consultant for further information. All plans are subject to planning.


THE CROWN COLLECTION



Premium Crown Type 03

2 BEDROOM | B 2.17.03

FLOOR 17 | 18 | 19

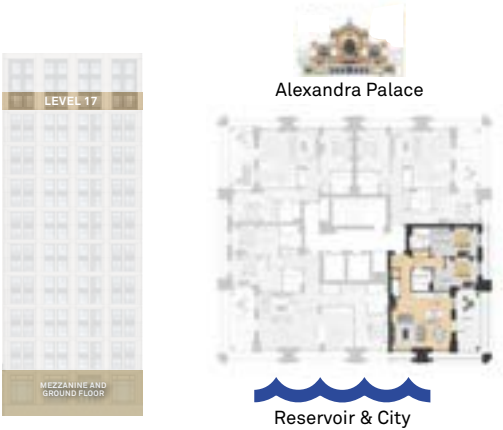

TOTAL AREA	895.5 SQ FT	83.2 SQM
LIVING/DINING	19'6" x 12'3"	5.94m x 3.72m
KITCHEN	13'1" x 5'11"	3.99m x 1.80m
MAIN BEDROOM	15'2" x 9'5"	4.63m x 2.86m
BEDROOM 2	10'6" x 9'5"	3.19m x 2.88m
TERRACE	173.2 sq ft	16.1 sqm

C Cupboard WM Washing Machine W Wardrobe PW Provision for Wardrobe U Utility ☒ Tall Units ☐ Dishwasher Location
Floorplans shown for Emperor Point are for approximate measurements only. Exact layouts and sizes may vary. All measurements may vary within a tolerance of 5%. Please ask a Sales Consultant for further information. All plans are subject to planning.


THE CROWN COLLECTION



Premium Crown Type 03

2 BEDROOM | B 2.18.03 & B 2.19.03

FLOOR 17 | 18 | 19

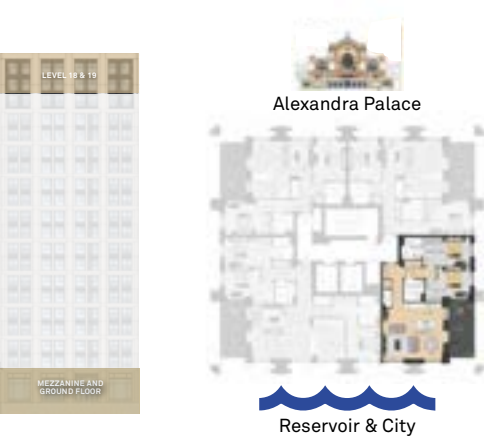

TOTAL AREA	895.5 SQ FT	83.2 SQM
LIVING/DINING	19'6" x 12'3"	5.94m x 3.72m
KITCHEN	13'1" x 5'11"	3.99m x 1.80m
MAIN BEDROOM	15'2" x 9'5"	4.63m x 2.86m
BEDROOM 2	10'6" x 9'5"	3.19m x 2.88m
BALCONY	149.6 sq ft	13.9 sqm

C Cupboard WM Washing Machine W Wardrobe PW Provision for Wardrobe U Utility ☒ Tall Units ☐ Dishwasher Location
Floorplans shown for Emperor Point are for approximate measurements only. Exact layouts and sizes may vary. All measurements may vary within a tolerance of 5%. Please ask a Sales Consultant for further information. All plans are subject to planning.

THE CROWN COLLECTION



Premium Crown Type 04

3 BEDROOM | B 2 . 1 7 . 0 4

FLOOR 17 | 18 | 19



TOTAL AREA	1,340.1 SQ FT	124.5 SQM
LIVING/DINING	18'1" x 17'4"	5.73m x 5.29m
KITCHEN	13'0" x 11'4"	3.96m x 3.46m
MAIN BEDROOM	10'9" x 10'5"	3.26m x 3.18m
BEDROOM 2	15'2" x 9'5"	4.63m x 2.88m
BEDROOM 3	15'10" x 9'5"	4.83m x 2.86m
TERRACE	173.2 sq ft	16.1 sqm

C Cupboard WM Washing Machine W Wardrobe PW Provision for Wardrobe U Utility ☒ Tall Units ☐ Dishwasher Location
Floorplans shown for Emperor Point are for approximate measurements only. Exact layouts and sizes may vary. All measurements may vary within a tolerance of 5%. Please ask a Sales Consultant for further information. All plans are subject to planning.

THE CROWN COLLECTION



Premium Crown Type 04

3 BEDROOM | B 2 . 1 8 . 0 4 & B 2 . 1 9 . 0 4

FLOOR 17 | 18 | 19



TOTAL AREA	1,340.1 SQ FT	124.5 SQM
LIVING/DINING	18'1" x 17'4"	5.73m x 5.29m
KITCHEN	13'0" x 11'4"	3.96m x 3.46m
MAIN BEDROOM	10'9" x 10'5"	3.26m x 3.18m
BEDROOM 2	15'2" x 9'5"	4.63m x 2.88m
BEDROOM 3	15'10" x 9'5"	4.83m x 2.86m
BALCONY	149.6 sq ft	13.9 sqm

C Cupboard WM Washing Machine W Wardrobe PW Provision for Wardrobe U Utility ☒ Tall Units ☐ Dishwasher Location
Floorplans shown for Emperor Point are for approximate measurements only. Exact layouts and sizes may vary. All measurements may vary within a tolerance of 5%. Please ask a Sales Consultant for further information. All plans are subject to planning.



Elevated STYLE

*Defined by
beautiful interiors*

Creating The Editions Collection began with selecting the finest, most exquisite materials available, in tones and textures that would highlight the natural assets of this unique location.

These beautifully designed apartments have been curated to meet every requirement of your lifestyle. Spacious, light, welcoming and exquisitely planned, designed and equipped to a high standard by Berkeley.

EDITIONS COLLECTION
THE PREMIUM COLLECTION



EDITIONS COLLECTION
THE PREMIUM COLLECTION



PREMIUM
ONYX

PREMIUM
OPAL



Mirror bath panel

Rainfall shower head

Mirror backing to shelving in cabinet

Individual heated towel bars in black



The Onyx Bathroom

Dark tones and pure whites accentuate a fresh minimalist form, creating an aura of calm and peacefulness.

Upgrade items:

Rainfall shower head

Mirror bath panel

Lighting to bath panel

Mirror backing to shelving in cabinet

Individual heated towel bars in black



The Onyx Kitchen

Beautiful herringbone wood flooring, glamorous mirrored kitchen splashbacks, wine cooler and integrated lighting are just a few of the ultimate finishing touches available.

Upgrade items:

Engineered European Oak herringbone pattern flooring


Stone worktop

Mirrored splashback

Hot Tap in matt black, dispensing filtered boiling water and unfiltered hot and cold water*

Wine cooler

Slim screwless sockets in matt black

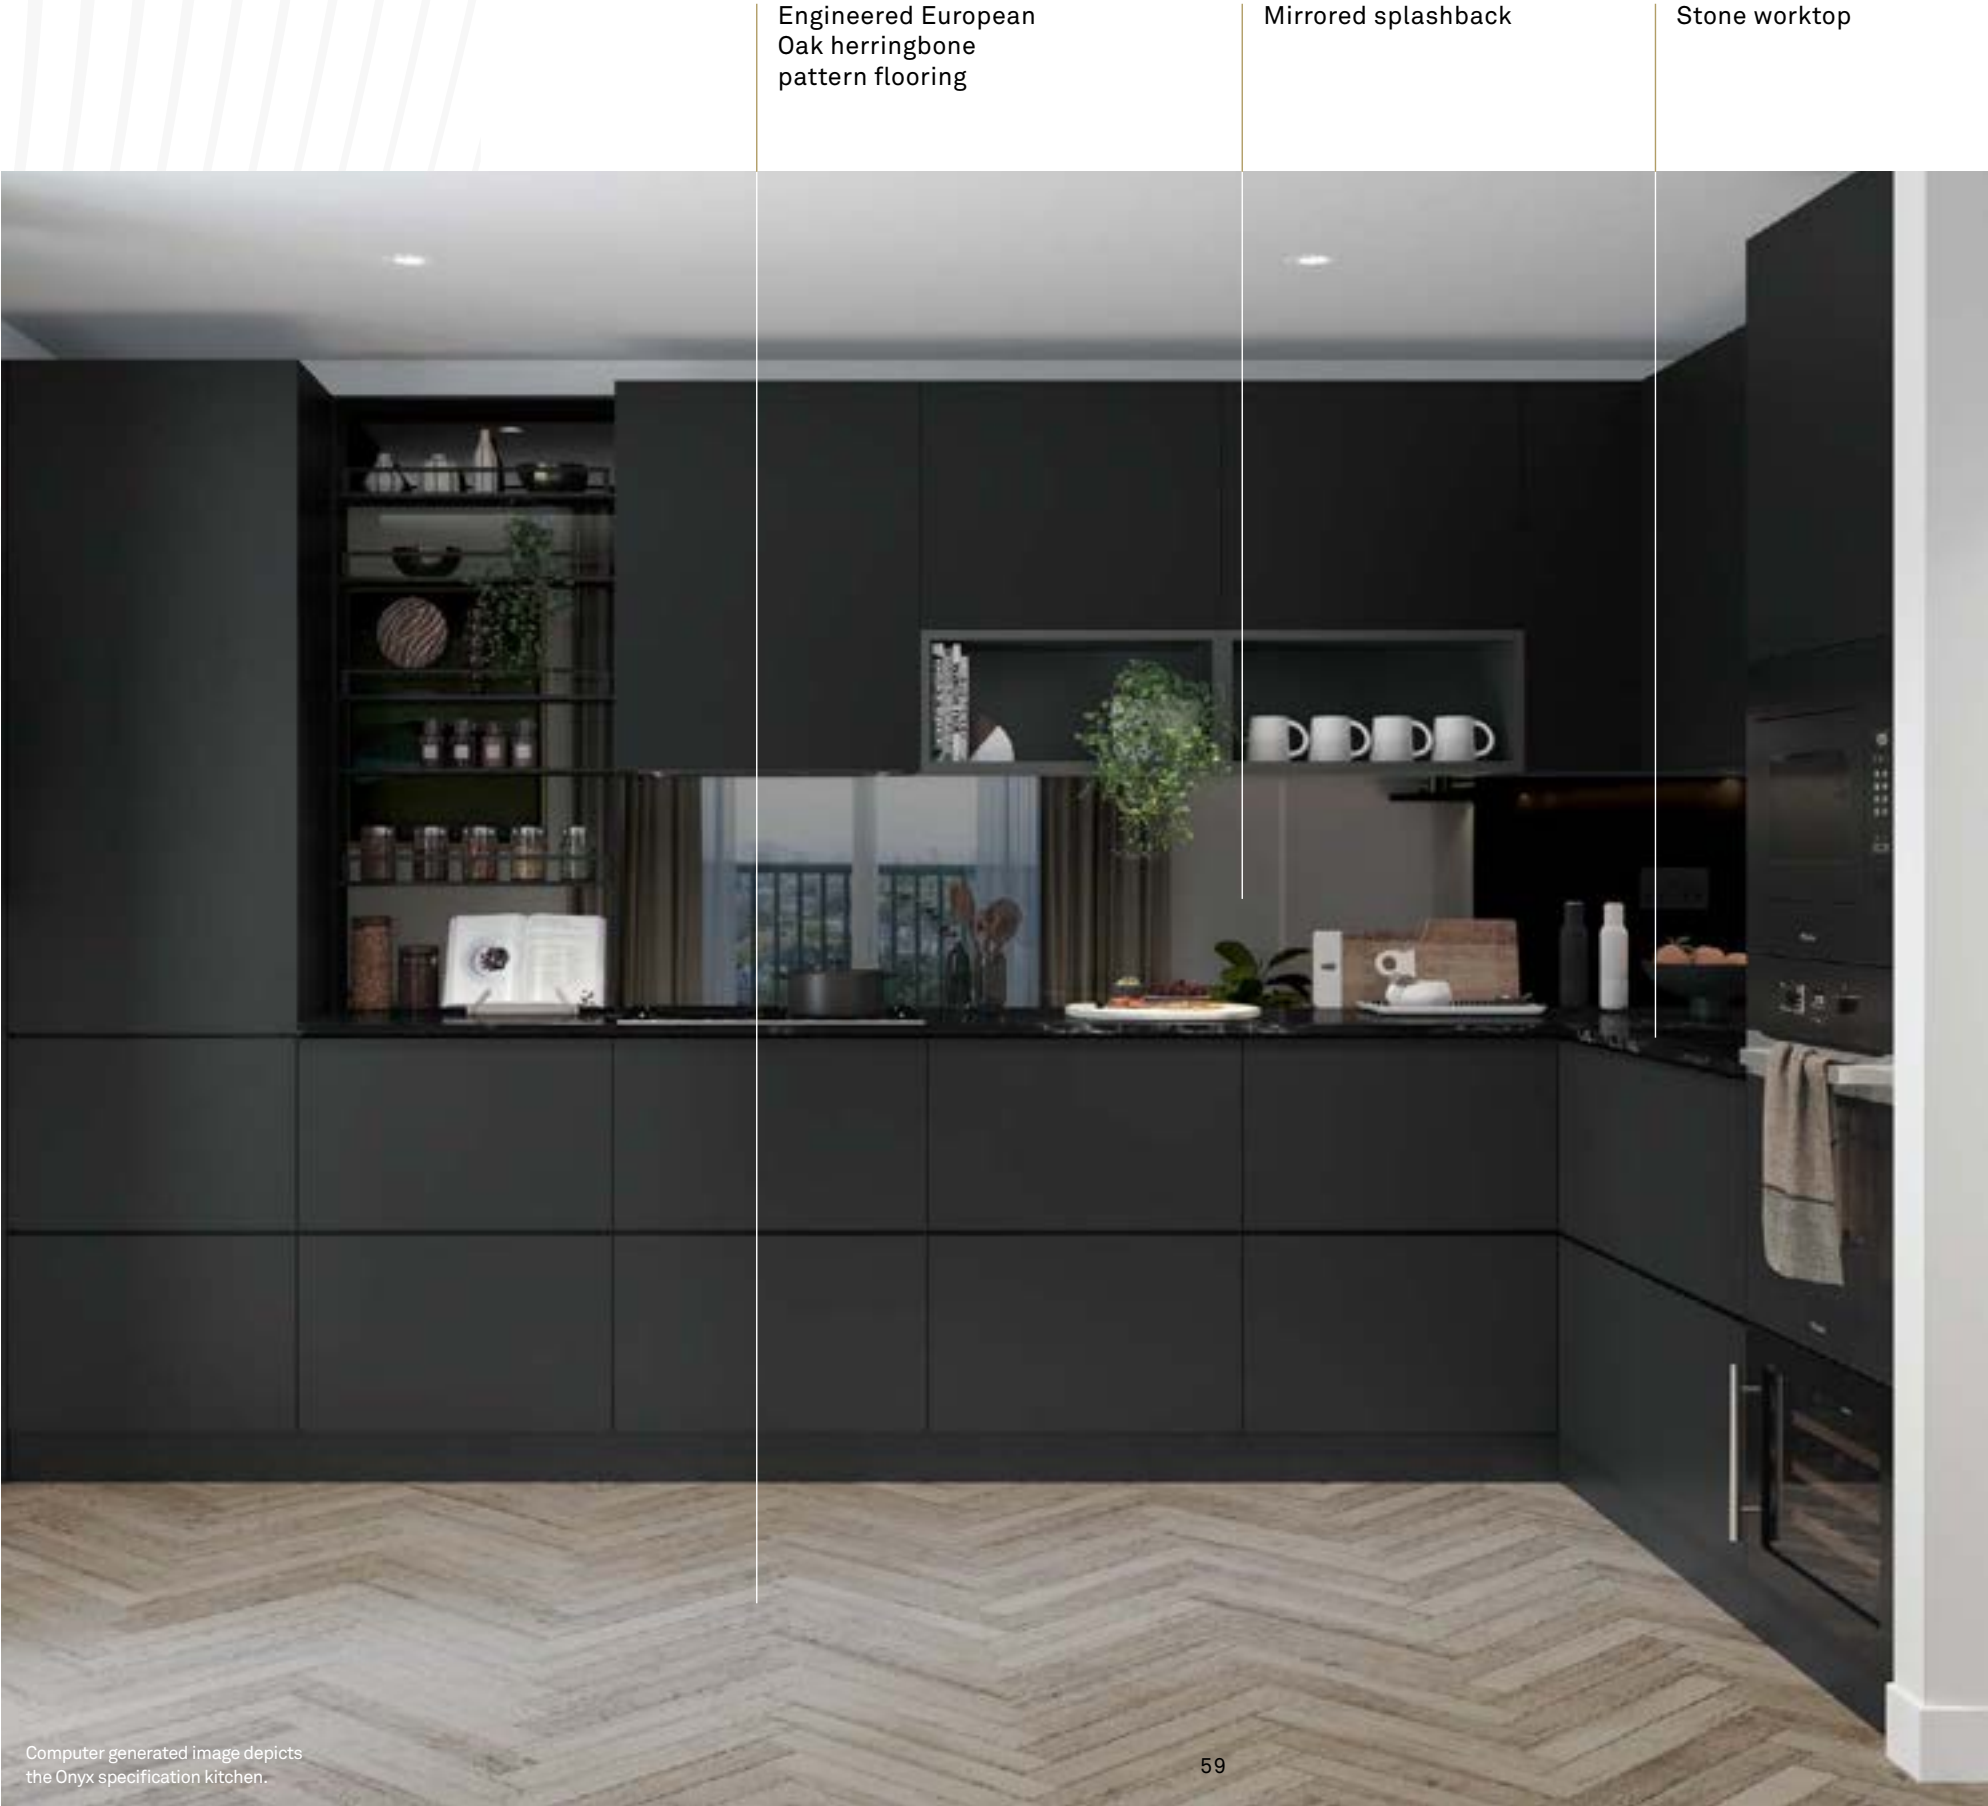

* Only available in 2 or 3 bedroom apartments.

EDITIONS COLLECTION

EMPEROR POINT

Premium LOOK

Interior / Exterior Finishes

- Engineered European Oak herringbone pattern flooring
- Stained solid wood entrance door
- Straight bar lever door handles in matt black finish
- Internal doors in white painted finish
- Skirting in white painted finish

Kitchen

- Matt finish with soft-close cabinets and units
- Stone worktop
- Mirrored splashback
- Stainless steel sink
- Hot Tap in matt black*
- Compartmentalised waste storage
- Miele black integrated oven
- Miele integrated microwave
- Miele induction hob
- Integrated extractor hood
- Integrated fridge-freezer
- Integrated dishwasher
- Integrated wine cooler
- Washer-dryer in utility area

* Only available in 2 or 3 bedroom apartments.

Your attention is drawn to the fact that in rare circumstances it may not be possible to obtain the exact products or materials referred to in the specification. Berkeley Homes reserves the right to alter, amend or update the specification, which may include changes in the colour, material and/or brand specified. In such cases, a similar alternative will be provided. Berkeley Homes reserves the right to make these changes as required. A number of choices and options are available to personalise your home. Choices and options are subject to timeframes, availability and change.

Communal Areas

- Tiled floor to entrance lobby
- Carpet to hallways
- Lifts access to all floors
- Concierge for the Editions Collection will be located within Emperor Point
- Secure cycle storage
- Architecturally designed hard and soft landscaping

Bedrooms

- Fitted carpets
- High quality soft-close fitted wardrobe to main bedroom (and within second bedroom in three bedroom apartments)
- LED strip lighting to bedroom wardrobe

Bathrooms

- WC with soft-close seat and concealed cistern
- White ceramic washbasin
- Brushed black mixer tap
- White steel enamel bath
- Mirror bath panel with lighting
- Rainfall shower head
- Brushed black shower hose
- Hand-held shower on rail to bath and shower room
- Fixed bath screen with matt black trim
- Black frame walk-in shower or shower enclosure as applicable
- Individual heated towel bars in black
- Brushed black robe hooks
- Porcelain tiles to floor and walls
- Feature wall tiling
- Composite worktop with black metal feature storage
- Mirror backing to shelving in cabinet
- Wall mounted mirrored cabinet

Security and Peace of Mind

- Access to apartments via audio/video door entry system and electronic access to internal areas
- Multipoint locking front entrance door to apartment
- Mains powered smoke detector with battery back up
- 10 year warranty

Lighting and Electrical Finishes

- Undermounted LED strip to kitchen wall units
- Energy efficient LED downlights to all areas
- LED lighting to storage cupboards
- Slim screwless sockets in matt black to high level sockets
- Shaver sockets to bathrooms
- Multimedia plate in living area and bedrooms
- Master light switch to hallway
- Thermostatic controls to underfloor heating
- Dimmable light switches to master bedroom and living room
- USB outlet sockets to kitchen splashback, master bed head and sofa position in living room

Heating

- Zoned underfloor heating throughout
- Centrally provided heating and hot water, individually metered to each apartment

Telecommunications

- Wired for Sky Q, Virgin Media, Multi-room and High Definition ready television
- Cabling for digital, TV, DAB and FM radio telephone and data services
- High speed broadband connectivity for all units



Photography depicts the Onyx Premium Specification kitchen and is indicative only

Customer RELATIONS

We want to ensure you are happy with every aspect of your new home, so we look after our customers at every stage with expert advice, attention to detail and continuous communication.

From exchange of contracts, your dedicated Berkeley Customer Service Representative will help with any questions you may have.

Here is what you can expect:

From the day you reserve – until the day you complete – we'll update you regularly on progress

You will be given your own log-in credentials at reservation to access your personal MyHome Plus account where you will be able to view the development, property, construction progress and buying process information

Sustainability is high on any responsible builder's agenda. We promise to fully communicate the environmental features of our developments to all of our customers

Our Customer Relations Manager will present a selection of designer-conceived colour palettes to help you find the interior finish that most suits your style

We'll meet you on site to demonstrate all the functions and facilities of your new apartment

We personally hand over your key on completion day and make sure everything is to your satisfaction

The 2-year warranty with 24-hour emergency service has a dedicated customer service telephone number and from the 3rd to the 10th year you'll have the added security protection of a 10-year NHBC warranty

Finally we'll contact you after 7 days, at 4 weeks and 7 months after you move in, to make sure everything continues smoothly.



Customer Relations Manager: Xian Deng

"Xian always gave a satisfactory solution when I asked for help. He was able to consider issues from the customer's point of view."

West Acre Survey

We have to create real communities. Not just homes, but beautiful places with the amenities and green open spaces that bring people together. We have to talk to people, listen to everyone, and ensure we're providing the facilities they really need and care about most. If we keep the focus on people, then housing offers so much more than just shelter. It becomes a powerful force for good.

Berkeley Group

Partnership and COLLABORATION

A vibrant neighbourhood for north London:
Woodberry Down in Hackney is one of the Capital's
largest estate regeneration projects providing
placemaking, social and economic change
on an inspiring scale.

The concepts of placemaking and people sit at the heart of the 30-year development project, which on completion will see 1,890 existing homes replaced by over 5,500 new build apartments (of which 41% will be affordable). 1,479 homes have been delivered to date with a further 563 currently under construction.

The long-term transformation can be attributed to the effective collaboration between the four main delivery partners:

- Hackney Council
- Notting Hill Genesis Housing Association
- Berkeley Homes
- Resident-led Woodberry Down Community Organisation (WDCO)

Woodberry Down is a mixed, balanced and integrated community. Walking through the new neighbourhood, it is impossible to tell the difference between private and social housing. High quality amenities such as two schools, an academy and a community centre, as well as shops for a range of budgets, continue to be provided. In addition, there is 2.61 acres of new parkland – awarded a prestigious Green Flag in 2016/17. All are fundamental partnership objectives with one goal in mind: to make Woodberry Down a successful new London district for existing residents and new homebuyers alike.

Manor House Development Trust (MHDT) is also a key player in Woodberry Down. This award-winning, community-led organisation funded annually by Notting Hill Genesis and Hackney Council drives forward economic and social regeneration through building community resilience and sustained empowerment to secure Woodberry Down's long-term future.

Thanks to the efforts of all involved in the regeneration project, Woodberry Down has become a thriving, sociable place to live. Well attended events such as the annual Hidden River Festival have become a much loved fixture in the area's community calendar, while the nature reserve provides a gorgeous waterside setting for the new homes, in addition to attracting a new wave of visitors to Woodberry Down.

A people-centred approach

We want to create places that people will love as their own. Places that inspire a sense of pride, belonging and community spirit.

This can only be achieved through listening to people and putting their wellbeing at the heart of everything we do. We have to show care, passion and attention to detail, day after day.

When we approach development in this way, local people become our partners. They bring their own energy and ideas, and they turn a place into a real community.

IN PARTNERSHIP WITH

Designed for LIFE

At Berkeley, we are committed to creating great places where people love to live, work and relax. Where the homes are light-filled, adaptable and finished to very high standards. Where carefully planned public areas enhance wellbeing and quality of life for residents and visitors. Where people feel a sense of community.



Customers drive all our decisions

We achieve that by putting our customers at the heart of everything we do. First, we strive to understand what our customers want and need – well-built homes, in a pleasant and safe neighbourhood, with plenty of amenities and good transport connections. Then we apply that understanding to all our planning and design decisions.

And for every new development, we challenge ourselves to go further, to improve and innovate, ensuring we satisfy the real needs of our customers in inspiring and sustainable ways.

Choice and diversity

No two Berkeley customers are the same, so we aim to offer a wide choice of property location, size and type. From central London to major towns and cities; from market towns to rural villages, countryside to the coast – we build in locations our customers love. And whatever home you are looking for, whether that's a city penthouse, a modern studio apartment or traditional family home, you will find the perfect fit for your lifestyle.

Quality first to last

Quality is the defining characteristic of Berkeley developments, right down to the very last detail. We choose our locations, style of homes, construction practices, materials and specifications with great care. When you buy a new home from Berkeley you can be safe in the knowledge that it is built to high standards of design and quality, has low environmental impact and that you will receive a professional, efficient and helpful service from us. For extra peace of mind, all new properties come with a 10-year build warranty.

Green living

For Berkeley, sustainability isn't simply the latest buzzword. We are committed to creating a better environment within our developments and in the areas that surround them. That's why we build on brownfield sites whenever we can, bringing new life to disused and unloved spaces. We take care to protect the natural environment and enhance biodiversity. All our homes are designed to reduce water and energy consumption, and to enable residents to recycle waste.

Commitment to the future

When we plan a development, we take a long-term view of how the community we create can thrive in years to come. Our aim is to permanently enhance the neighbourhoods in which they are located, through intelligent design, quality landscaping, sympathetic architecture or restoration, and high standards of sustainability. We don't just build for today; we build for the future too.



Proud to be a member of the Berkeley Group of companies

Berkeley
Designed for life

St Edward
Designed for life

St George
Designed for life

St James
Designed for life

St Joseph
Designed for life

St William
Designed for life

Our VISION

At Berkeley Group our passion and purpose is to build quality homes, strengthen communities and improve people's lives.

We are innovating, pushing boundaries and taking action to ensure we have a long-term, positive impact that is good for our customers, the communities we touch, our business and the world around us.

We transform underused sites into exceptional places and we're also transforming the way we work; embracing technology and raising standards, as we continue to deliver an outstanding customer experience and create high-quality homes that delight our customers.

Our Vision 2030 is our 10-year plan which sets out how we will achieve this.



Transforming...

Places

Working with local people and partners we create welcoming and connected neighbourhoods where you can be proud to live.

Lifestyles

Taking action on climate change and giving you ways to live more sustainably. We're building efficient homes that use less energy over their lifetime, with sustainable travel choices on the doorstep.

Nature

Creating beautiful places with habitats that help nature to thrive, meaning that every site is left with more nature than when we began.

Futures

Helping people to reach their potential through apprenticeships and training, and programmes supported by the Berkeley Foundation.



Please scan this QR code for more information on how we are
TRANSFORMING TOMORROW

Sustainability at it's HEART

Creating a sustainable living environment that is also called home, is central to the ethos of Woodberry Down.

People, planet, prosperity

Sustainability is fundamental to Berkeley's ethos. In simple terms, we want to ensure the long-term health, wellbeing and prosperity of people and the planet. There are a range of ways we are managing and minimising the environmental impact of our operations and delivery of homes and communities. These are the initiatives we have implemented at Woodberry Down.

Nature and biodiversity

Parkland, trees, flowers, green roofs, ponds, hedges, gardens – these are the fundamentals of a thriving natural environment that can be enjoyed by everyone, even in the heart of the city. They are all part of our commitment to net biodiversity gain on our developments. Within and around Woodberry Down, we have created natural habitats that encourage wildlife to flourish. We are working with award-winning landscape architects, Murdoch Wickham, to engage residents in the natural landscapes that we have created.

Waste and recycling

We actively encourage all residents to reduce their waste wherever possible. In addition to external recycling bins, we provide integrated recycling bins in kitchens to make it easier to separate and recycle waste.

Water efficiency

Our homes are designed to high water efficiency standards and are fitted with dual flush WCs, and low-flow taps and showerheads which use less water without compromising convenience and comfort. We also suggest simple steps to reduce water consumption, such as not leaving taps running unnecessarily.

Energy efficiency

Efficient use of electricity and gas helps to lower fuel bills and reduces carbon emissions. Our homes have been designed to use less energy than a standard home. They have enhanced levels of thermal insulation and air-tightness. All lighting is low energy and kitchen appliances are minimum A rated or above.

Noise reduction

We can't eliminate noise, but we consider the impact of noise in the design of our homes. We consider external noise, such as from nearby roads, and internal noise including the transfer between rooms and floors. We incorporate measures to reduce the different types of noise wherever possible to create a quieter environment.

Clean air

It is hard to avoid polluted air, particularly in our cities. Throughout Woodberry Down we have planted trees, shrubs and flower beds to help create a cleaner air environment.

Sustainable transport

We provide bike stores and car charging points to encourage the use of sustainable methods of transport, to help reduce air pollution around the development and the wider area. These active methods of transport also help to encourage healthier lifestyles.


Stewardship

Maintaining our communal open spaces and facilities in perpetuity is an important benefit to the whole community. We work with managing agents and residents to ensure the development remains in pristine condition.

Future-proof design

From the early stages of design, we assess how our homes will stand up to the future effects of climate change, such as how they will be affected by higher summer temperatures, periods of drought, or more extreme rainfall. We are constantly researching how we can ensure our homes and developments are more resilient to these extremes to understand what new innovative technologies we should use in our future designs.

Contact us

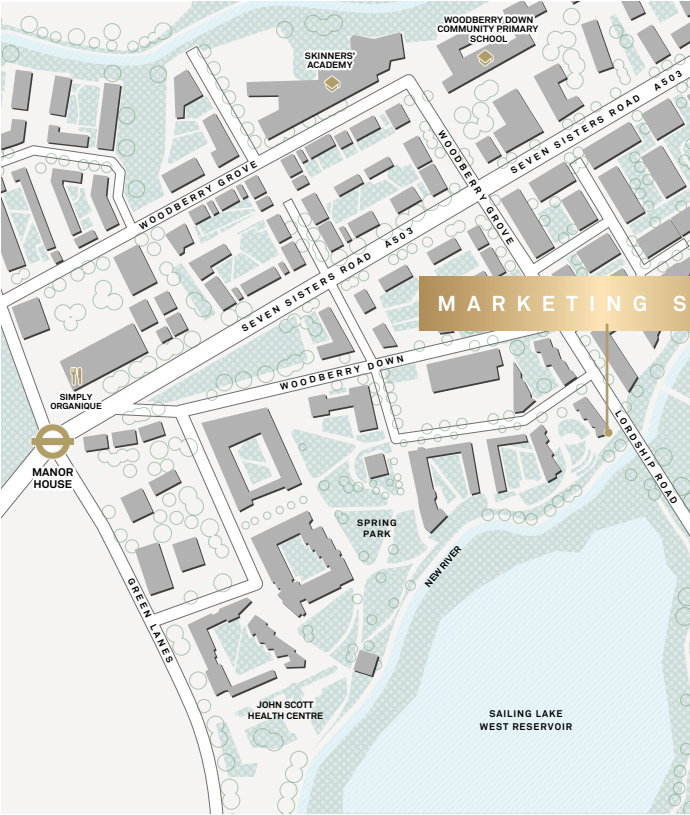

Woodberry Down
Sales & Marketing Suite
Riverside Apartments,
Woodberry Grove,
London, N4 2BA

Directions to the Marketing Suite

By Car:
From Seven Sisters Road, driving
towards Manor House Station turn
left onto Woodberry Grove, the
Marketing Suite is 300ft on your right.

By Train:
Exit via exit 2 at Manor House Tube
Station (Piccadilly Line), walk straight
down Woodberry Down to the end.
Turn right onto Woodberry Grove,
the Sales & Marketing Suite is
further down on the right hand side
of the road (just before the bridge).

Call +44 (0)20 8985 9918 **Email** woodberry.down@berkeleygroup.co.uk

Visit woodberry-down.co.uk



This material prepared by Berkeley Homes Capital and Berkeley Group (collectively "Berkeley") is intended solely for use by qualified real estate agents. Such agents are responsible for ensuring compliance with all relevant marketing guidelines and regulations when using this material. The information provided herein is for reference only and does not constitute any form of financial or professional advice. Under no circumstances shall anything in this information be deemed to be a promise, warranty, or contractual obligation of Berkeley. While the information provided herein is accurate to the best of our knowledge at the time of publication, Berkeley makes no warranty, express or implied, as to its accuracy, correctness, completeness, reliability, suitability, or timeliness. Berkeley reserves the right to modify this material without prior notice.

本资料由英国Berkeley Homes Capital和英国Berkeley集团（合称为“Berkeley”）编制，仅供有资格的房地产经纪使用。这些经纪有责任确保在使用本资料时遵守所有相关的营销准则和法规。本资料中的信息仅供参考，不构成任何形式的财务或专业建议。在任何情况下，本资料中的任何内容均不视为Berkeley的承诺、保证或合同义务。尽管据我们所知本资料提供的信息在发布时是准确的，Berkeley不对该信息的准确性、正确性、完整性、可靠性、适用性或时效性作任何明示或暗示的保证。Berkeley保留修改本资料的权利，恕不另行通知。

Map for illustration purposes only and not to scale. The information in this document is indicative and is intended to act as a guide only as to the finished product. Accordingly, due to Berkeley's policy of continuous improvement, the finished product may vary from the information provided. These particulars should not be relied upon as statements of fact or representations and applicants must satisfy themselves by inspection or otherwise as to their correctness. This information does not constitute a contract or warranty. The dimensions given on plans are subject to minor variations and are not intended to be used for carpet sizes, appliance sizes or items of furniture. Emperor Point is a marketing name and will not necessarily form part of the approved postal address. Applicants are advised to contact Berkeley to ascertain the availability of any particular property. All Computer Generated Images (CGIs) are indicative only. All lifestyle photography is indicative only. E730/BerkeleyNEL/1024

OUR VISION
2030
TRANSFORMING TOMORROW

Berkeley
Group
Proud to be a member of the
Berkeley Group of companies

Investor in
Customers
Gold 2022

CONSUMER
CODE FOR
HOME BUILDERS
www.consumercode.co.uk

Berkeley
Designed for life



WOODBERRY DOWN

woodberry-down.co.uk